



Main Ball

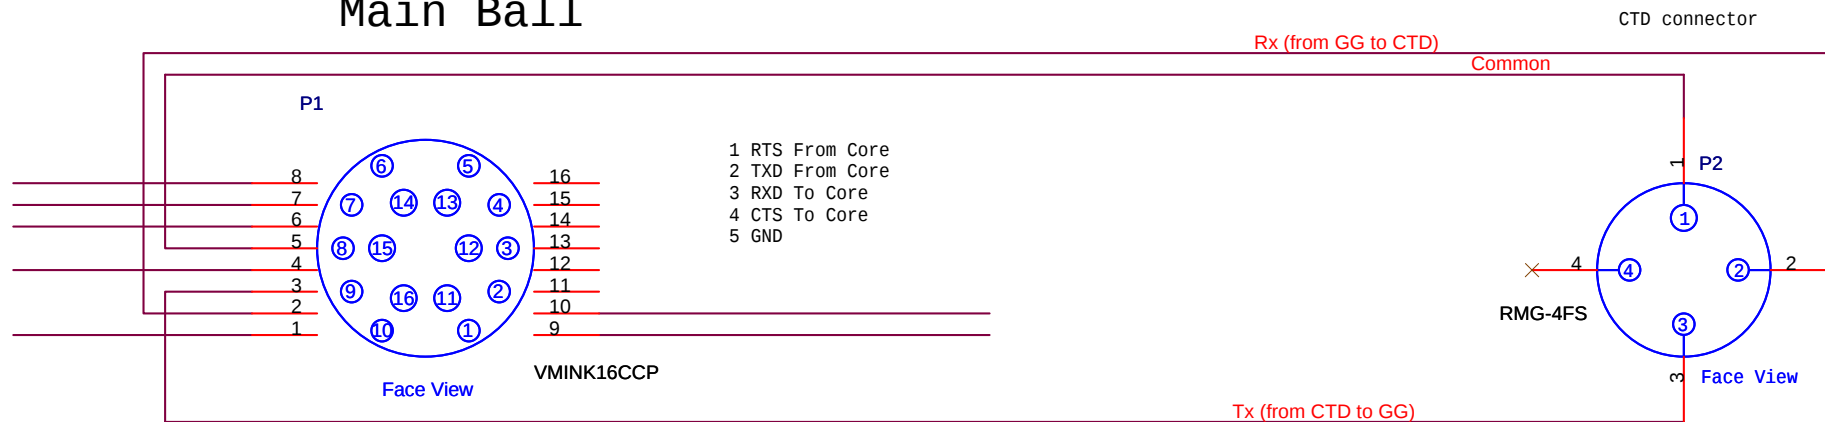

Terminate all
cable
conductors at
P1 end

P3
MINK-PSR

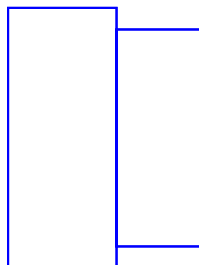


10#22

P4
G-FLS-D



P4
RMG-4-MPD

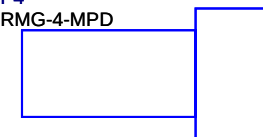

Monterey Bay Aquarium Research Institute
7700 Sandhold Road, Moss Landing, CA 95039

Engineer Stensen	Size A	Document Number <Doc>	Part Number CAB6	Project File DWSM4km	Project ESP
Designer <Designer>	Date:	Thursday, February 05, 2009	Sheet	1	of 1