


- 1 RTS From Core
- 2 TXD From Core
- 3 RXD To Core
- 4 CTS To Core
- 5 GND


DSWM Main Ball

P9

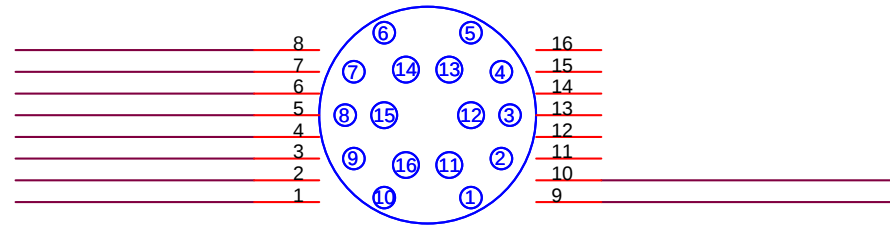

Terminate all
cable
conductors at
P1 end

10#22

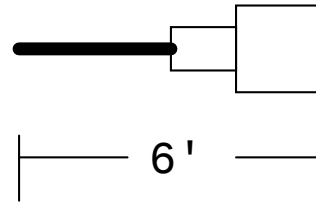

			Monterey Bay Aquarium Research Institute		
			7700 Sandhold Road, Moss Landing, CA 95039		
			Title		Project
			Main Ball to ISUS Whip		ESP
Engineer	Size	Document Number	Part Number	Project File	Rev
Stensen	A	<Doc>	CAB7.1	DWSM4km	1.0
Designer	Date:	Thursdav. Februarv 05, 2009		Sheet 1 of 1	
<Designer>					