



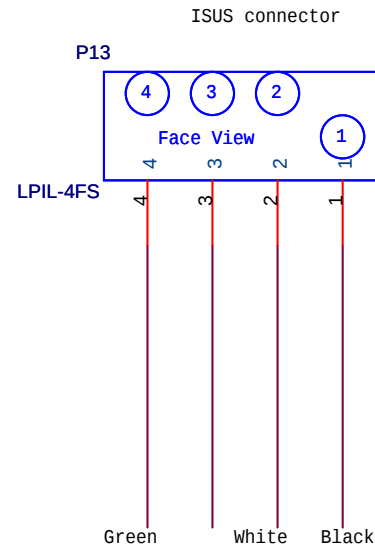

18/4 S0

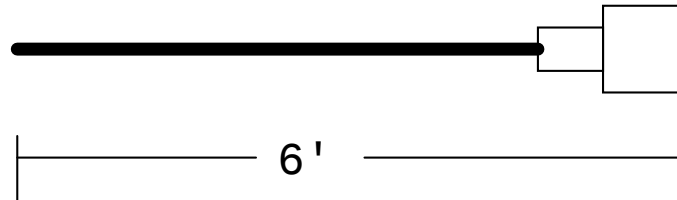

		Monterey Bay Aquarium Research Institute 7700 Sandhold Road, Moss Landing, CA 95039			
		Title CAB7-3 Main Ball to ISUS Whip		Project ESP	
Engineer Stensen	Size A	Document Number <Doc>	Part Number CAB7.3	Project File DWSM4km	Rev 0.0
Designer <Designer>			Date: Thursday, January 22, 2009	Sheet 1	of 1