


FABRICATION NOTES:

1. MATERIAL: COPPER WEIGHT SHALL BE 1oz ON ALL LAYERS.
OVERALL BOARD THICKNESS TO 0.062" +/- 0.007"
2. UNLESS OTHERWISE SPECIFIED ALL HOLE DIMENSIONS APPLY
AFTER PLATING.
3. ALL HOLES SHALL BE LOCATED WITHIN 0.003" DIAMETER OF
TRUE POSITION. LAYER TO LAYER REGISTRATION SHALL BE
WITHIN 0.003".
4. CONDUCTOR WIDTHS AND SPACING SHALL BE WITHIN +/-001"
OF ARTWORK ORIGINALS.
5. APPLY SOLDERMASK OVER BARE COPPER. COLOR: BLACK.
6. WARP OR TWIST OF BOARD SHALL NOT EXCEED 0.010 INCH
PER INCH.
7. SILKSCREEN BOTH TOP AND BOTTOM COMPONENT SIDES WITH
WHITE EPOXY INK.
8. REMOVE ALL BURRS.
9. CUT OUTSIDE OF 0.001" BOARD OUTLINE.

REVISIONS			
REV	DESCRIPTION	DATE	APPROVED

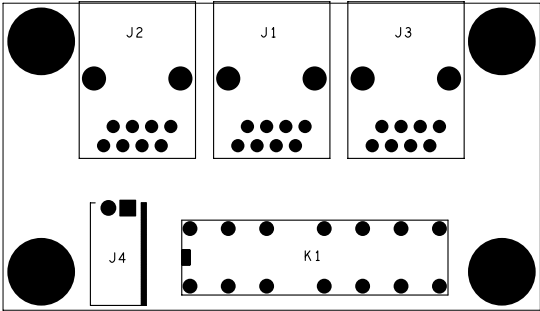

UNLESS OTHERWISE SPECIFIED DIMENSIONS ARE IN INCHES TOLERANCES ON: 2 PL DECIMALS +/- 0.02" 3 PL DECIMALS +/- 0.005" ANGLES +/- 1 Degree FRACTIONS +	SIGNATURES	DATE	ESP DWSM ETHERNET DISCONNECT			
			MONTEREY BAY AQUARIUM RESEARCH INSTITUTE 7700 SANDHOLDT ROAD MOSS LANDING, CA			
	DESIGNED BY: SCOTT JENSEN		SIZE B	REVISION 0-0	DWG NO 10020314	
	LAYOUT BY: JOSE ROSAL		SCALE 1 - 1		SHEET	1 - 1