


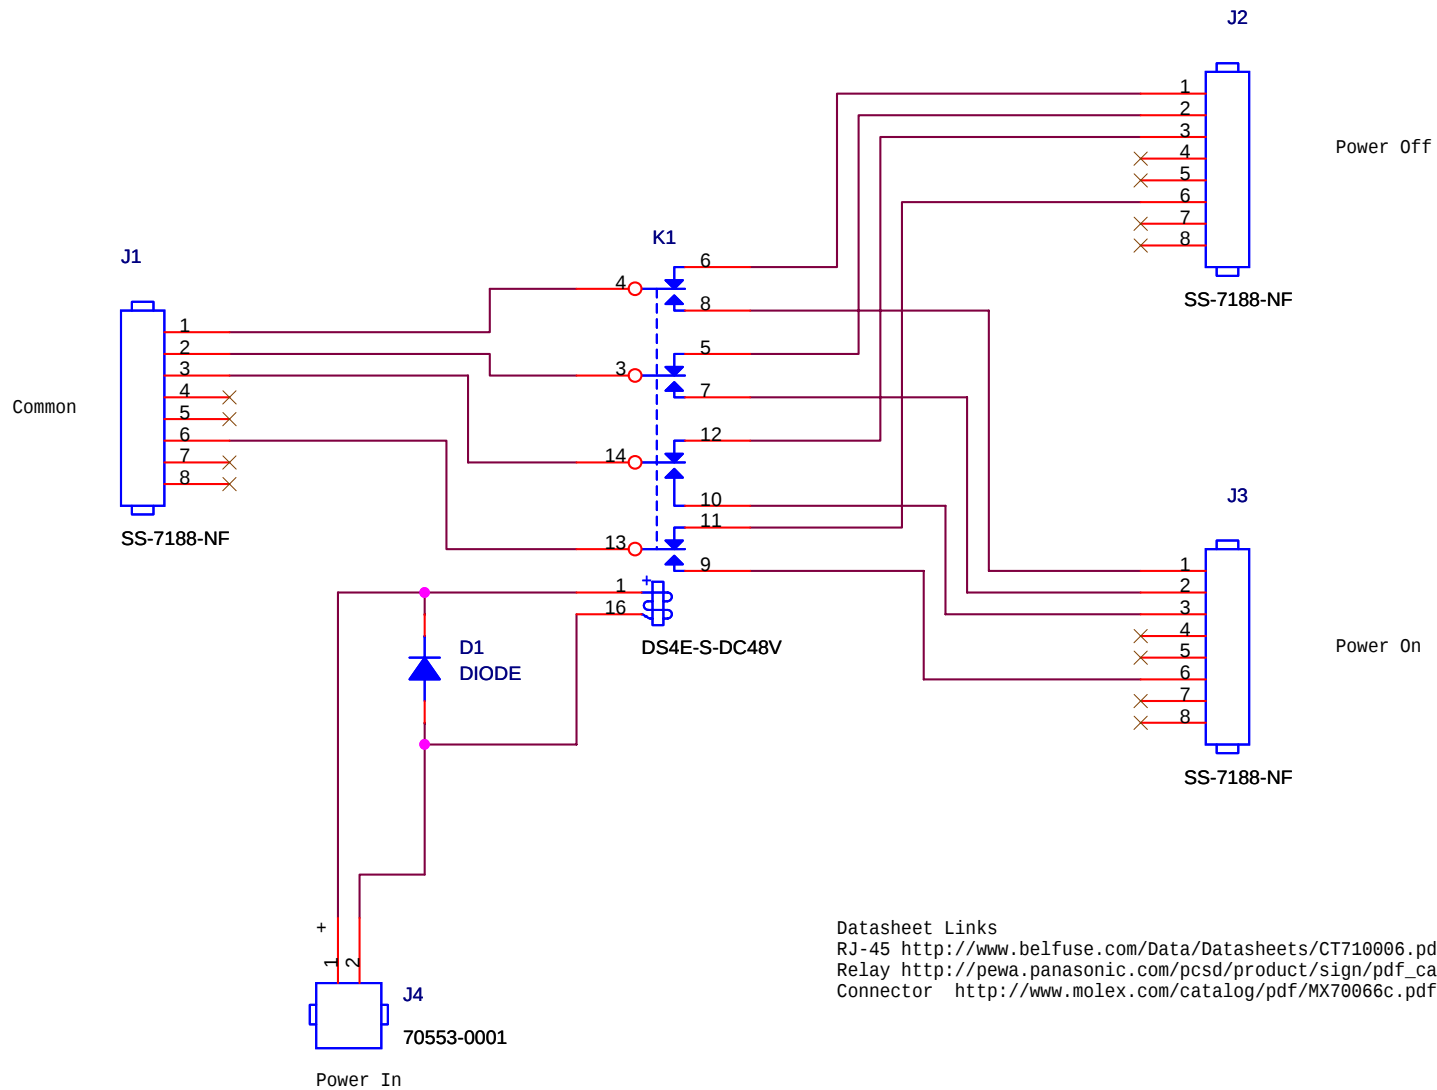

Datasheet Links

RJ-45 <http://www.belfuse.com/Data/Datasheets/CT710006.pdf>

Relay http://pewa.panasonic.com/pcsd/product/sign/pdf_cat/ds.pdf

Connector <http://www.molex.com/catalog/pdf/MX70066c.pdf>



Monterey Bay Aquarium Research Institute

7700 Sandhold Road, Moss Landing, CA 95039

Title

ESP DWSM ETHERNET DISCONNECT

Engineer SCOTT JENSEN	Size A	Document Number 10020314	Layout File 10020314_ETHERNET-DISCONNECT_REV0-0.BRD	Rev 0-0
Layout JOSE ROSAL	Date: Tuesday, March 03, 2009	Sheet 1	of 1	