


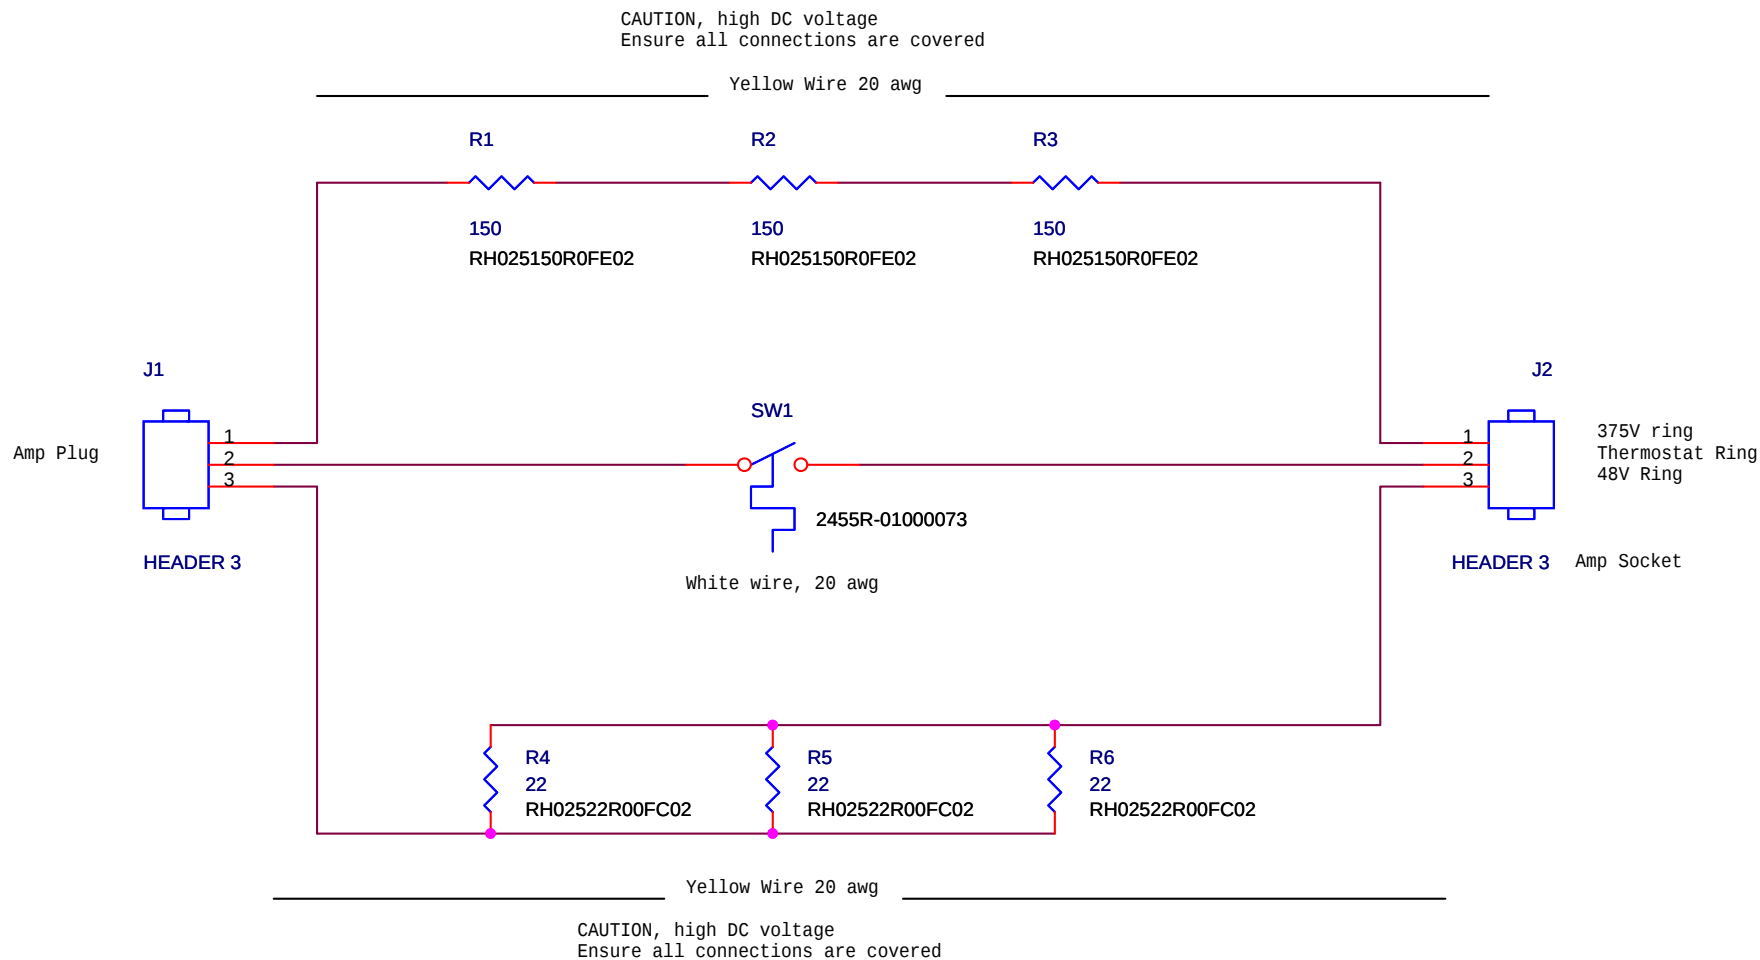

Monterey Bay Aquarium Research Institute
7700 Sandhold Road, Moss Landing, CA 95039

Engineer Stensen		Size A	Document Number <Doc>	Title DWSM Heater Pie		Project <Project>
Designer <Designer>		Date:	Wednesday, February 16, 2011	Part Number <Part Number>	Project File <Project File>	Rev 2.0.0
Sheet 1 of 1						