


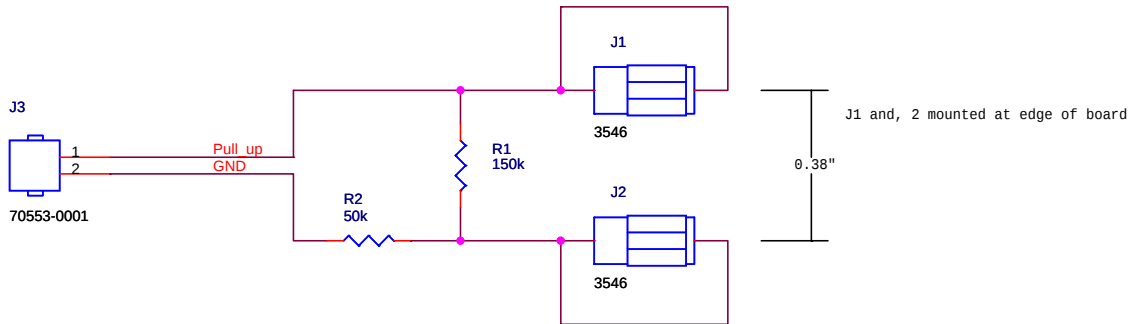

		Monterey Bay Aquarium Research Institute 7700 Sandhold Road, Moss Landing, CA 95039			
		Title DWSM Limit Switch Adapter		Project ESP	
Engineer Siensen	Size A	Document Number <Doc>	Part Number 10020315	Project File DWSM Limit Switch Adapter	Rev 0.0
Designer <Designer>	Date: Thursday, February 26, 2009	Sheet 1		of 1	