


Cable Type Falmat FM022208-11-M02
AWG 14 Conductor equivalent is 4 x #20AWG
Waterblocking (Cable Max?) present
Twists on twp should be maintained to solder cups as best as possible.
Jacket:Green Polyurethane
Dia: 0.61"

ODI 12way Female

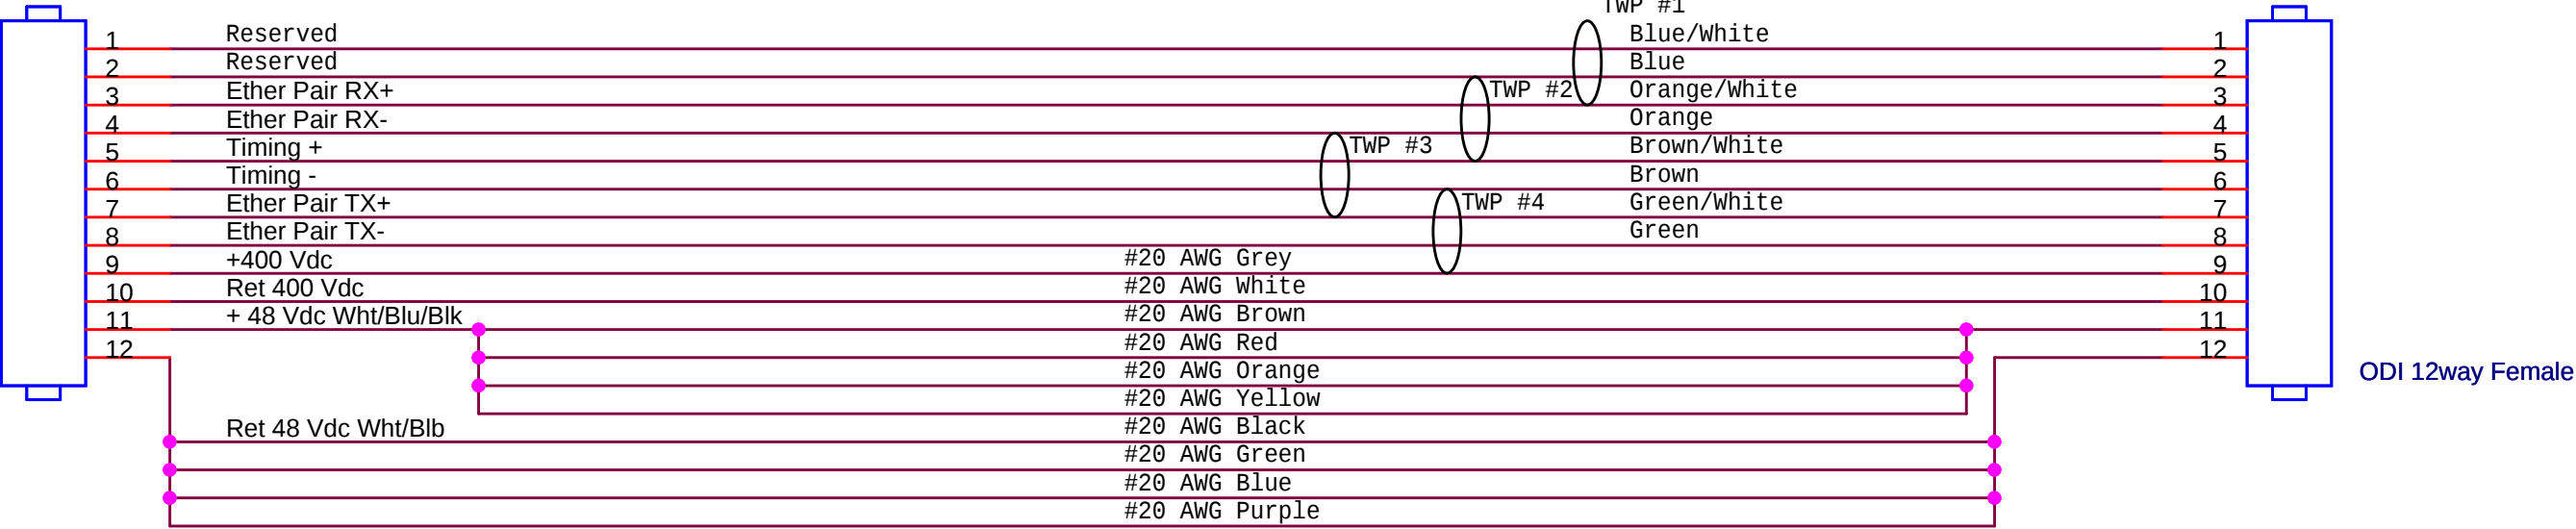

If 4x#20AWG wires do not fit in the solder cups any pig tail used should be 14AWG

Title		
FM022208-11 to ODI Female Panel Mount to Female Panel Mount		
Size	Document Number	Rev
A	VEN000	A
Date:	Friday, August 20, 2010	Sheet 1 of 1