


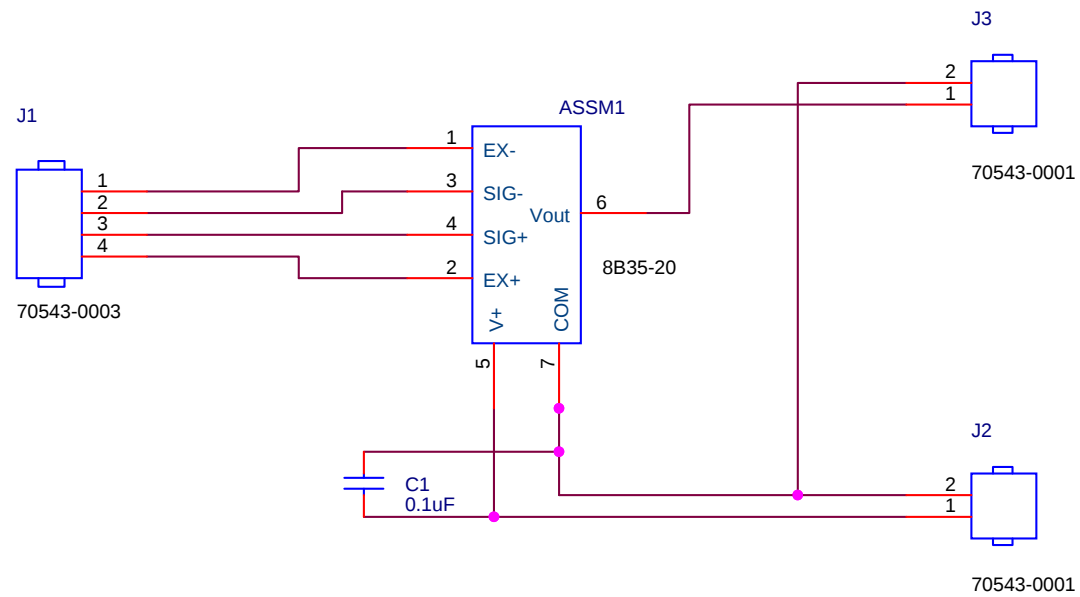

Monterey Bay Aquarium Research Institute
7700 Sandhold Road, Moss Landing, CA 95039

Engineer Stensen		Size A	Document Number <Doc>	Title DWSM RTD Amp		Project ESP	
Designer <Designer>		Date:	Wednesday, March 16, 2011	Part Number <Part Number>	Project File DWSM4km.opj	Rev 0.0	

Sheet 1 of 1