


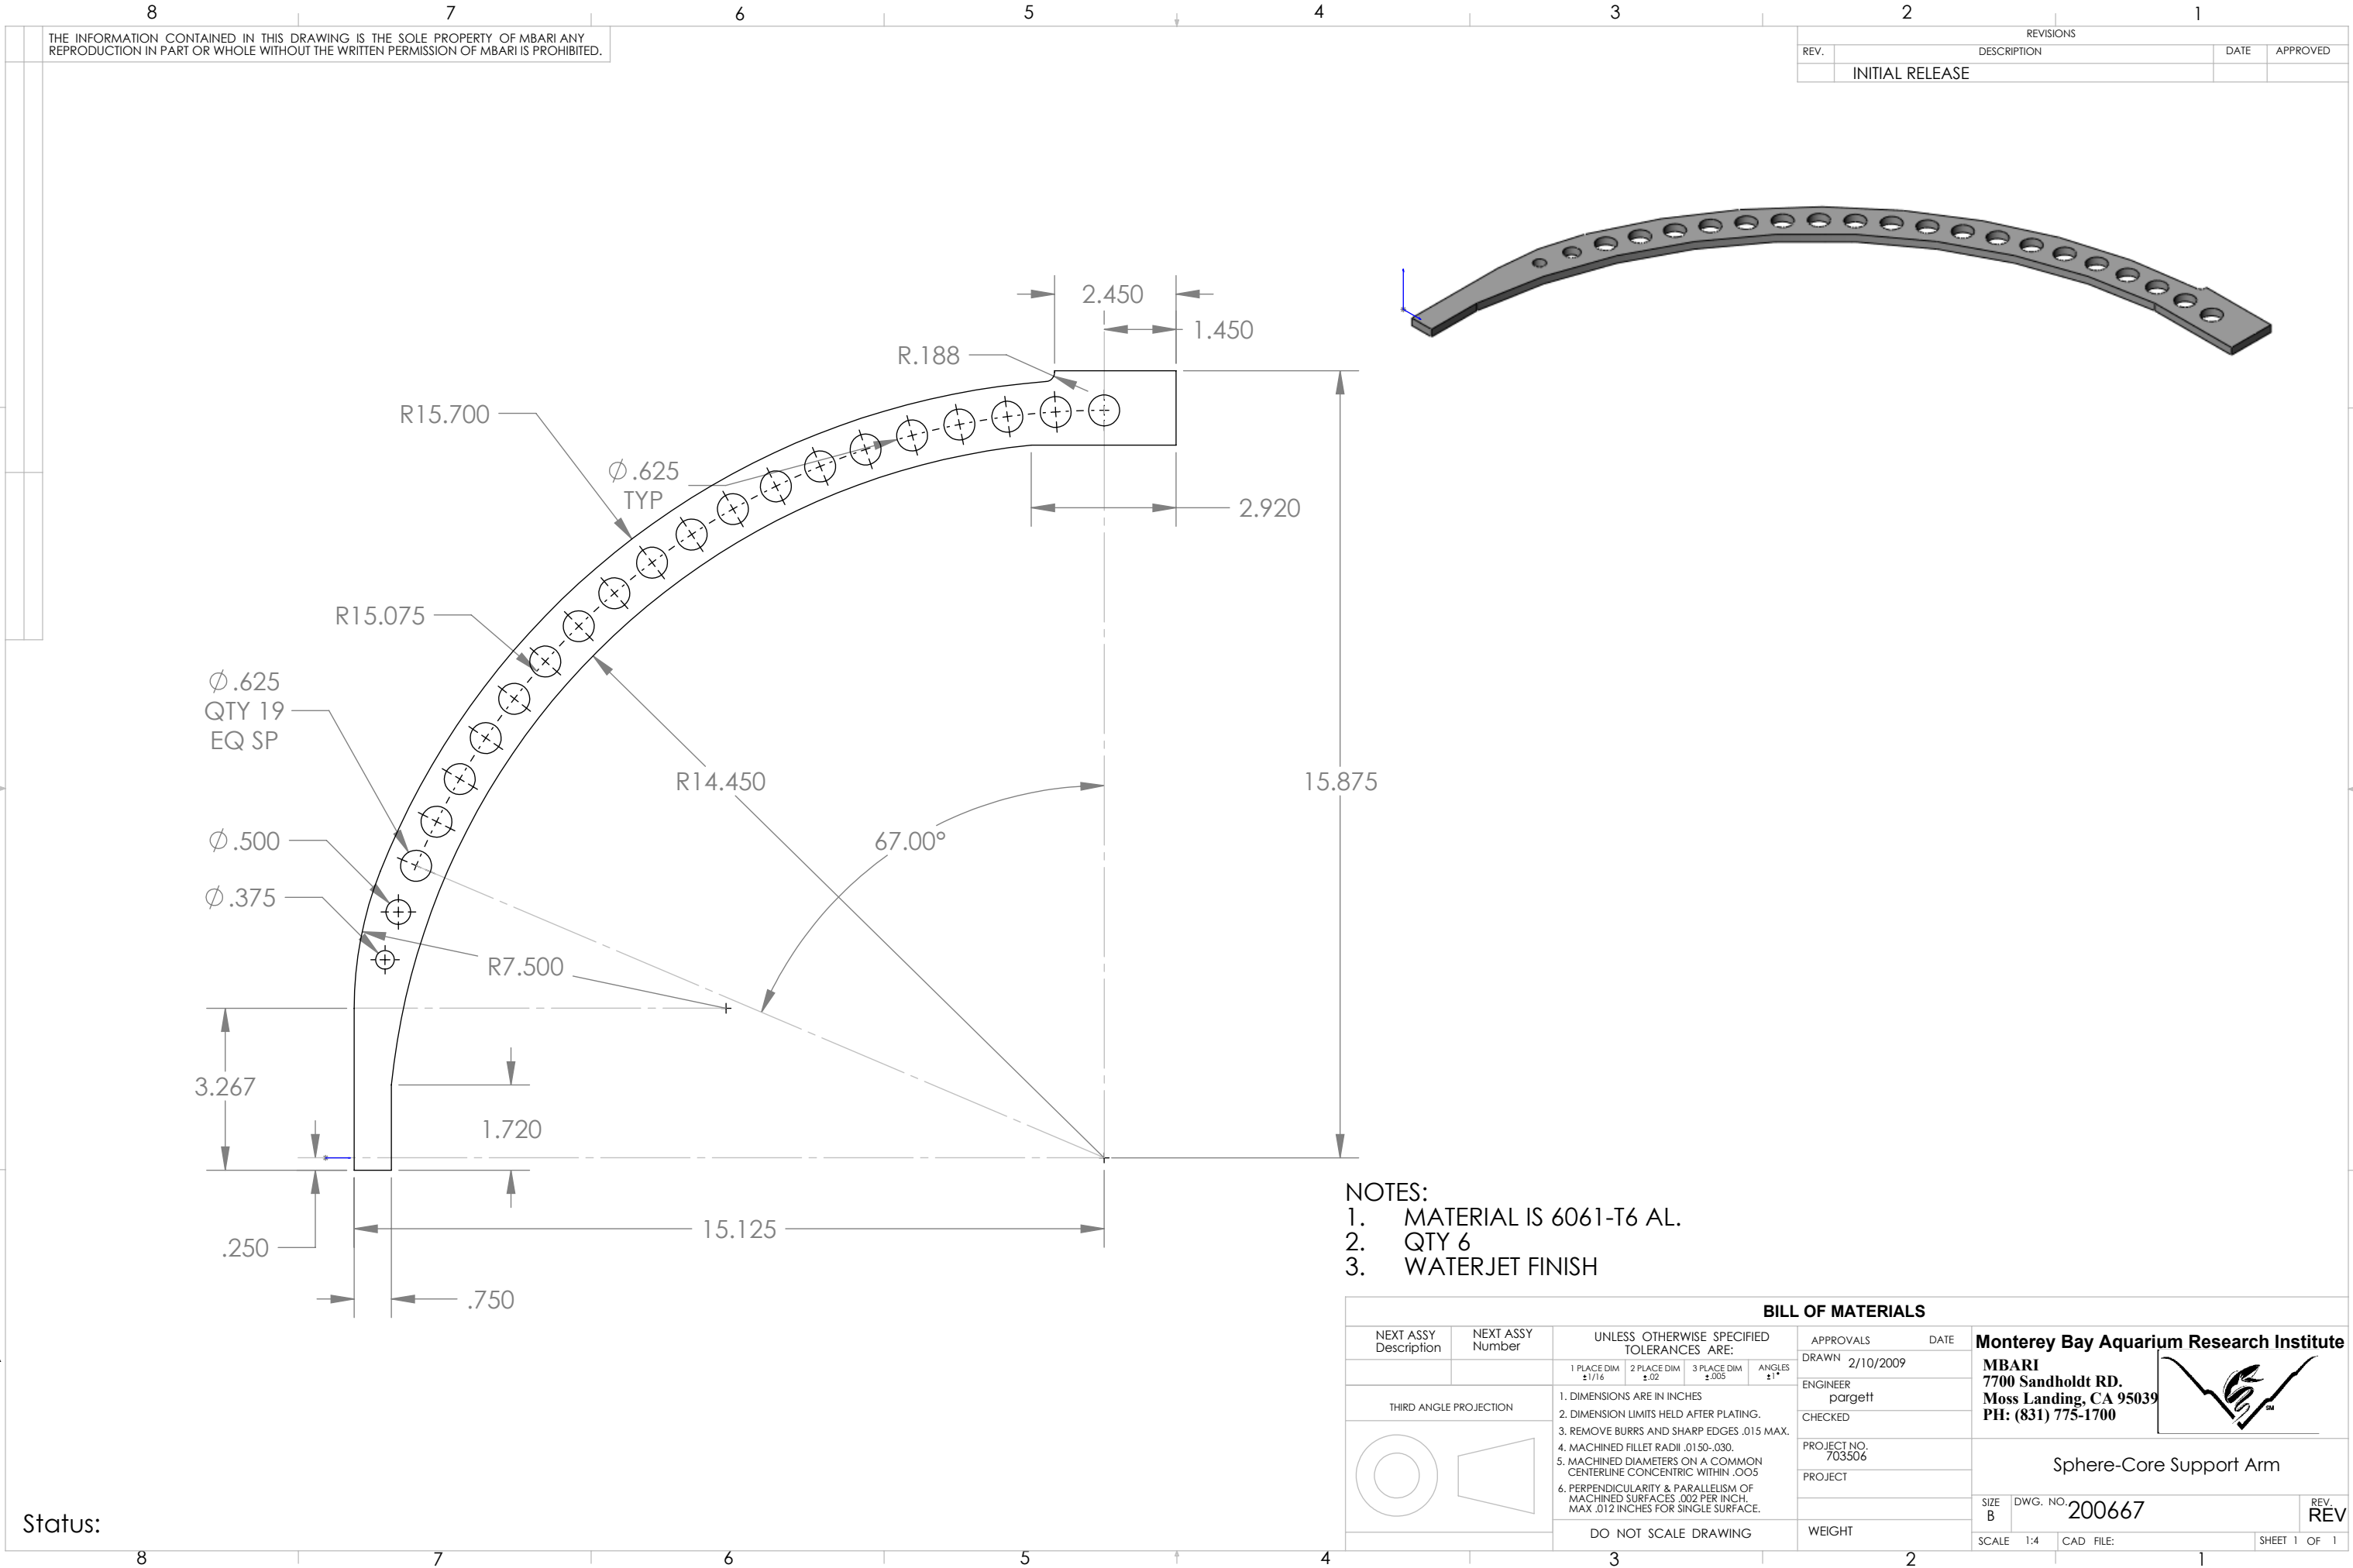

THE INFORMATION CONTAINED IN THIS DRAWING IS THE SOLE PROPERTY OF MBARI ANY REPRODUCTION IN PART OR WHOLE WITHOUT THE WRITTEN PERMISSION OF MBARI IS PROHIBITED.

REVISIONS			
REV.	DESCRIPTION	DATE	APPROVED
	INITIAL RELEASE		

- NOTES:
1. MATERIAL IS 6061-T6 AL.
 2. QTY 6
 3. WATERJET FINISH

BILL OF MATERIALS									
NEXT ASSY Description		NEXT ASSY Number		UNLESS OTHERWISE SPECIFIED TOLERANCES ARE:			APPROVALS		DATE
				1 PLACE DIM ±1/16	2 PLACE DIM ±.02	3 PLACE DIM ±.005	ANGLES ±1°	DRAWN	2/10/2009
								ENGINEER	porgett
								CHECKED	
								PROJECT NO.	703506
								PROJECT	
								WEIGHT	
								SCALE	1:4
								CAD FILE:	
								SHEET	1 OF 1

Monterey Bay Aquarium Research Institute
MBARI
7700 Sandholdt RD.
Moss Landing, CA 95039
PH: (831) 775-1700



Sphere-Core Support Arm

SIZE B DWG. NO. 200667 REV. REV

Status: