


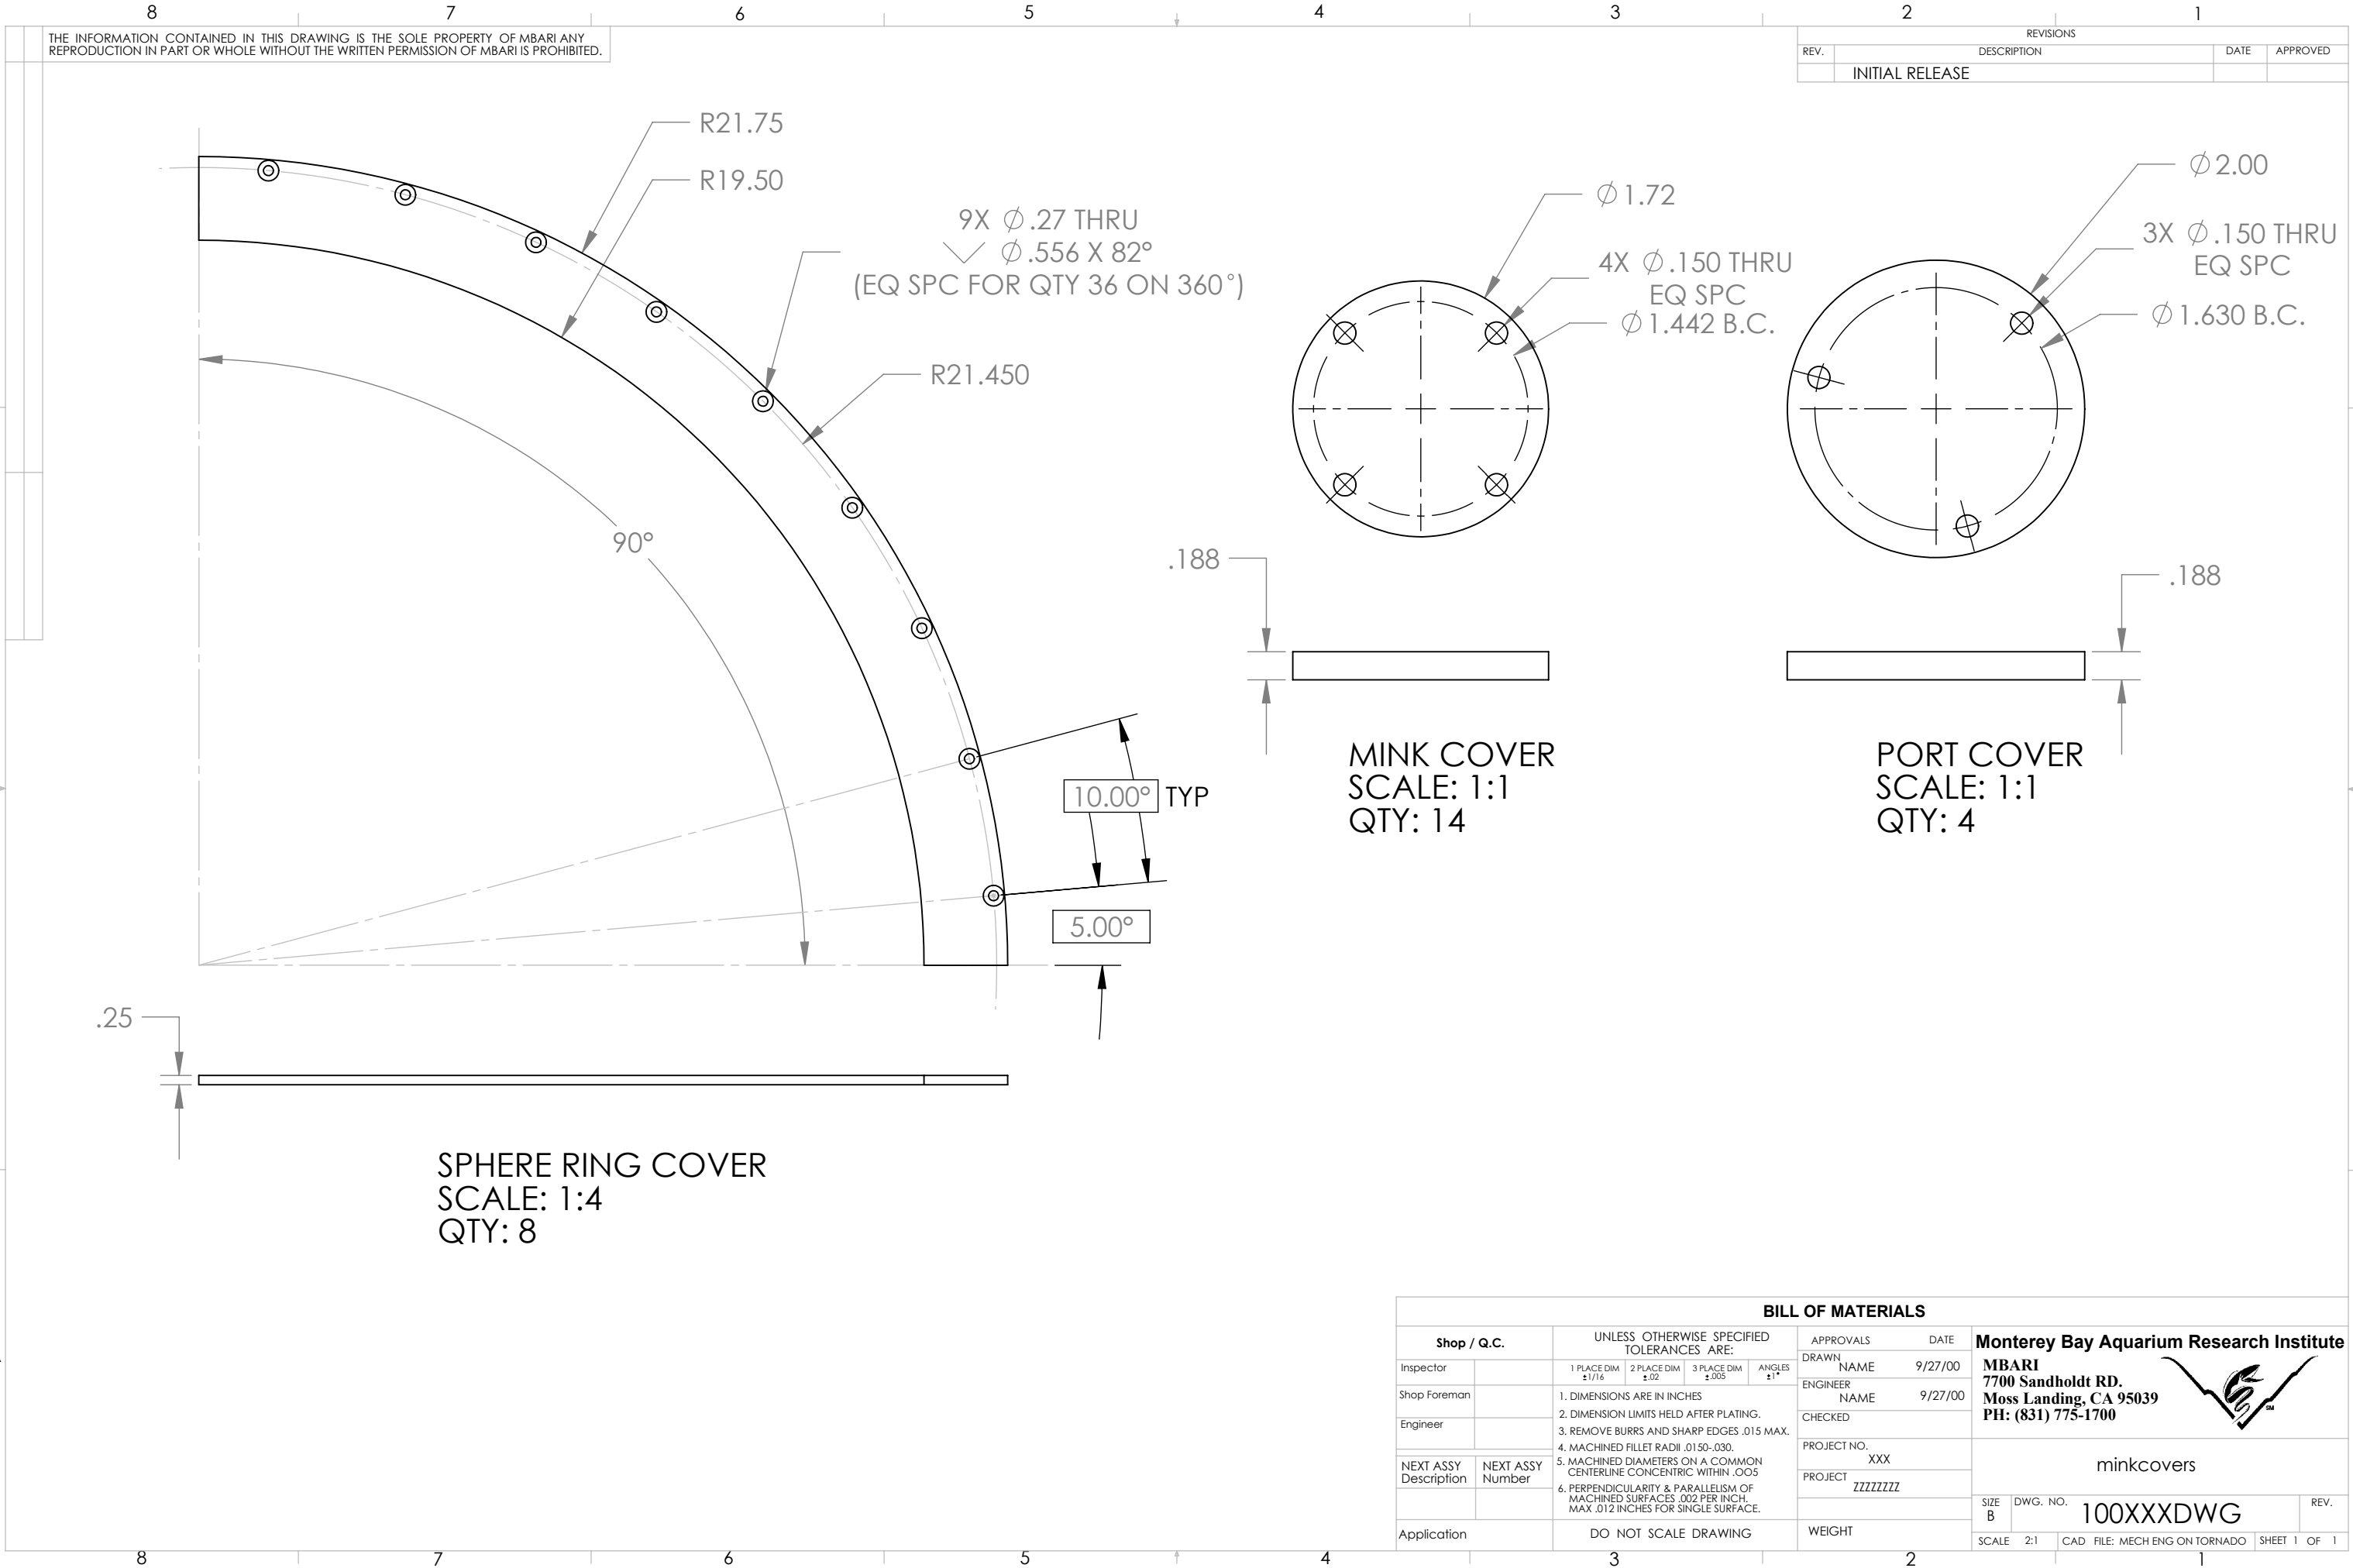

BILL OF MATERIALS														
Shop / Q.C.		UNLESS OTHERWISE SPECIFIED TOLERANCES ARE:				APPROVALS		DATE		Monterey Bay Aquarium Research Institute				
Inspector		1 PLACE DIM ±1/16	2 PLACE DIM ±.02	3 PLACE DIM ±.005	ANGLES ±1°	DRAWN	NAME	9/27/00		MBARI				
Shop Foreman		1. DIMENSIONS ARE IN INCHES 2. DIMENSION LIMITS HELD AFTER PLATING. 3. REMOVE BURRS AND SHARP EDGES .015 MAX. 4. MACHINED FILLET RADII .0150-.030. 5. MACHINED DIAMETERS ON A COMMON CENTERLINE CONCENTRIC WITHIN .005 6. PERPENDICULARITY & PARALLELISM OF MACHINED SURFACES .002 PER INCH, MAX .012 INCHES FOR SINGLE SURFACE.				ENGINEER	NAME	9/27/00		7700 Sandholdt RD.				
Engineer						CHECKED							Moss Landing, CA 95039	
NEXT ASSY Description	NEXT ASSY Number					PROJECT NO.	XXX						PH: (831) 775-1700	
						PROJECT	ZZZZZZZZ						minkcovers	
Application		DO NOT SCALE DRAWING				WEIGHT				SIZE B	DWG. NO. 100XXXDWG	REV.		
										SCALE 2:1	CAD FILE: MECH ENG ON TORNADO	SHEET 1 OF 1		