
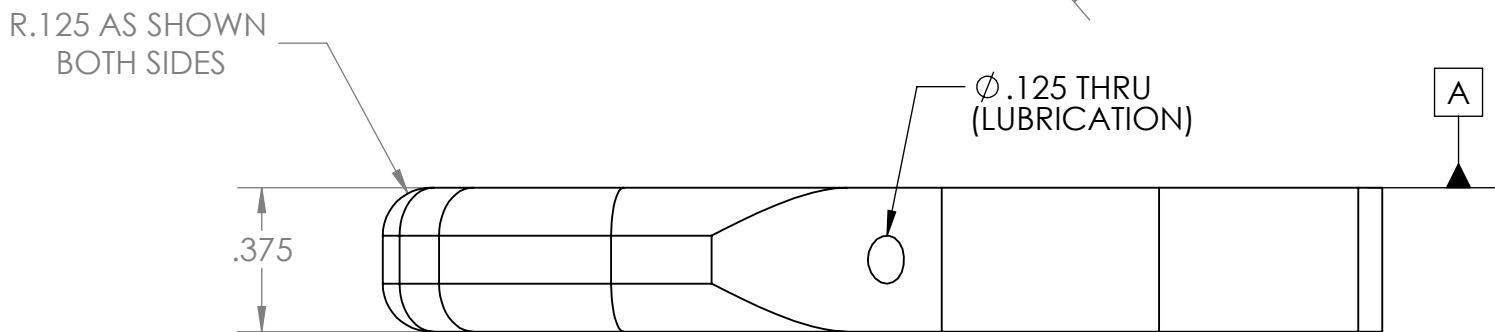
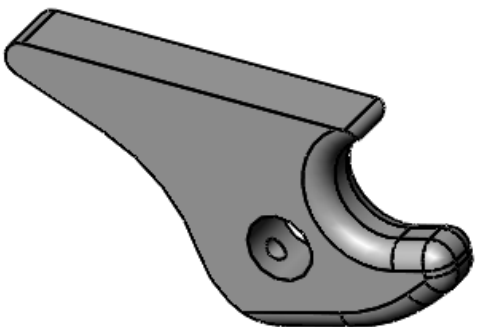


THE INFORMATION CONTAINED IN THIS DRAWING IS THE SOLE PROPERTY OF MBARI ANY REPRODUCTION IN PART OR WHOLE WITHOUT THE WRITTEN PERMISSION OF MBARI IS PROHIBITED.

REVISIONS			
REV.	DESCRIPTION	DATE	APPROVED
	INITIAL RELEASE		

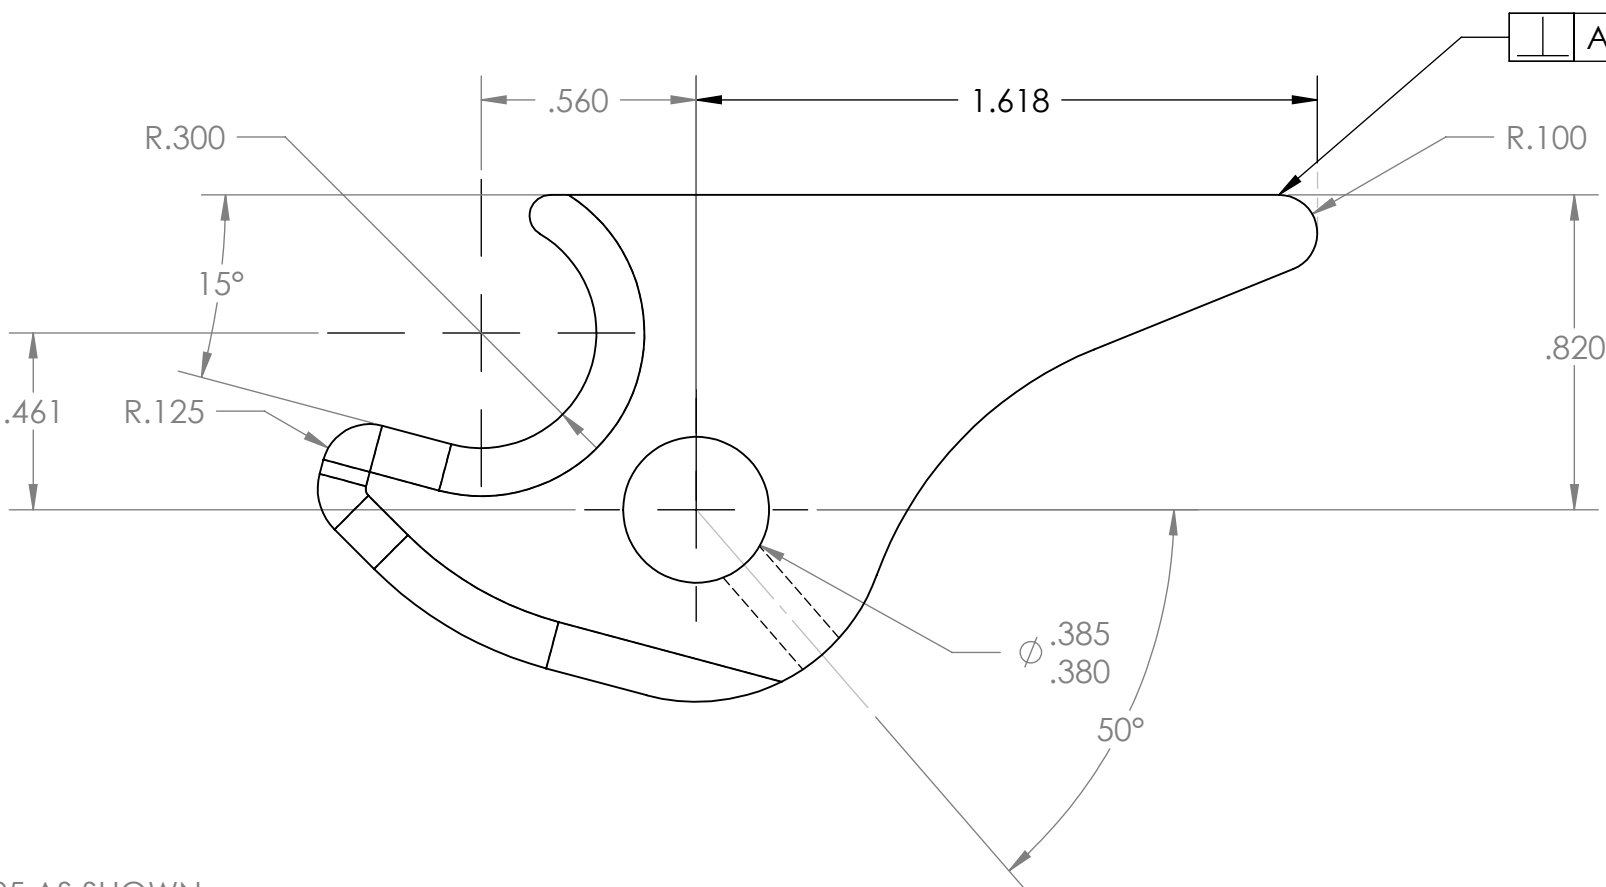

NOTES:

1. MATL 316SS
2. USE SOLID MODEL FOR MISSING DIMS

BILL OF MATERIALS							
NEXT ASSY Description	NEXT ASSY Number	UNLESS OTHERWISE SPECIFIED TOLERANCES ARE:			APPROVALS	DATE	Monterey Bay Aquarium Research Institute MBARI 7700 Sandholdt RD. Moss Landing, CA 95039 PH: (831) 775-1700 
					DRAWN	12/29/2008	
THIRD ANGLE PROJECTION 			ENGINEER	pargett			
			CHECKED				
			PROJECT NO.	900915			
DO NOT SCALE DRAWING			PROJECT				
			WEIGHT				
		SIZE	DWG. NO.	REV.			
		B	200818	REV			
		SCALE	2:1	CAD FILE:	SHEET 1	OF 1	

Status: