
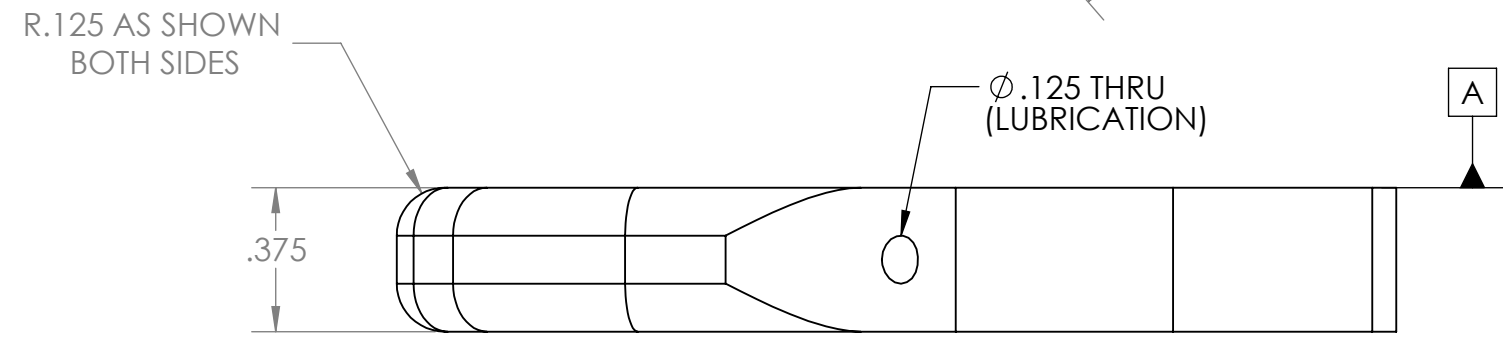
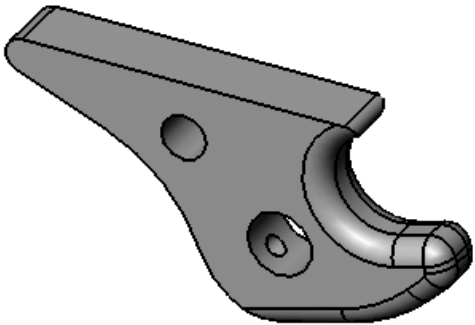


THE INFORMATION CONTAINED IN THIS DRAWING IS THE SOLE PROPERTY OF MBARI ANY REPRODUCTION IN PART OR WHOLE WITHOUT THE WRITTEN PERMISSION OF MBARI IS PROHIBITED.

REVISIONS			
REV.	DESCRIPTION	DATE	APPROVED
	INITIAL RELEASE		

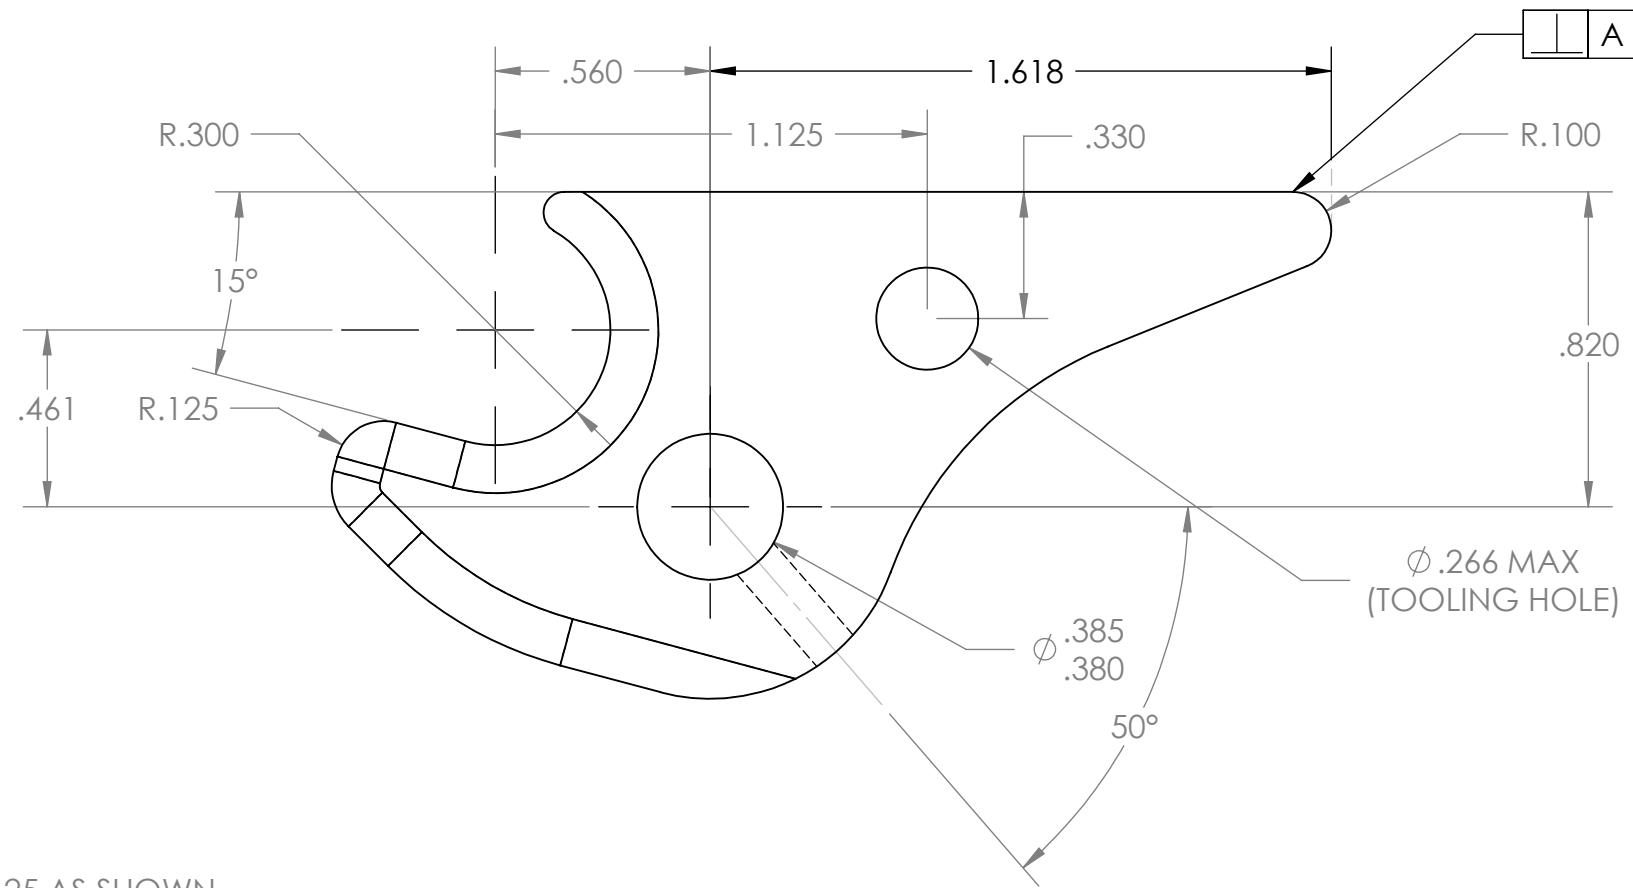

NOTES:

1. MATL 316SS
2. USE SOLID MODEL FOR MISSING DIMS

BILL OF MATERIALS						
NEXT ASSY Description	NEXT ASSY Number	UNLESS OTHERWISE SPECIFIED TOLERANCES ARE:			APPROVALS	DATE
					DRAWN	12/29/2008
THIRD ANGLE PROJECTION		1 PLACE DIM ±1/16	2 PLACE DIM ±.02	3 PLACE DIM ±.005	ANGLES ±1°	ENGINEER pargett
		1. DIMENSIONS ARE IN INCHES				
		2. DIMENSION LIMITS HELD AFTER PLATING.				
		3. REMOVE BURRS AND SHARP EDGES .015 MAX.				
		4. MACHINED FILLET RADII .0150-.030.				
5. MACHINED DIAMETERS ON A COMMON CENTERLINE CONCENTRIC WITHIN .005						
6. PERPENDICULARITY & PARALLELISM OF MACHINED SURFACES .002 PER INCH, MAX .012 INCHES FOR SINGLE SURFACE.						
DO NOT SCALE DRAWING					PROJECT NO. 900915	Monterey Bay Aquarium Research Institute MBARI 7700 Sandholdt RD. Moss Landing, CA 95039 PH: (831) 775-1700 
WEIGHT					PROJECT	
		SIZE B		DWG. NO. 200818		REV. REV
		SCALE 2:1 CAD FILE:				SHEET 1 OF 1

Status: