

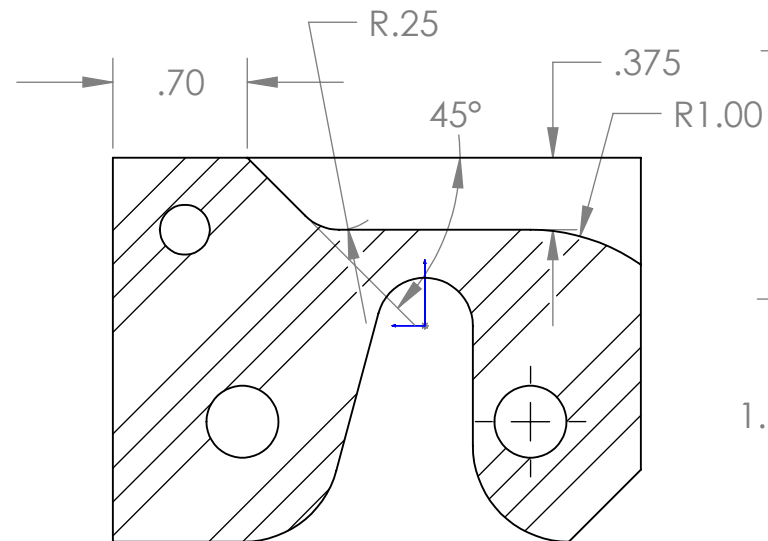
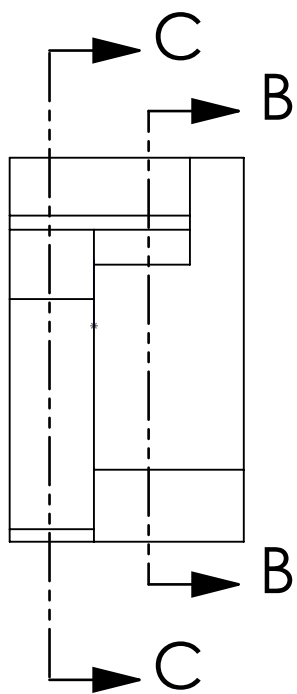


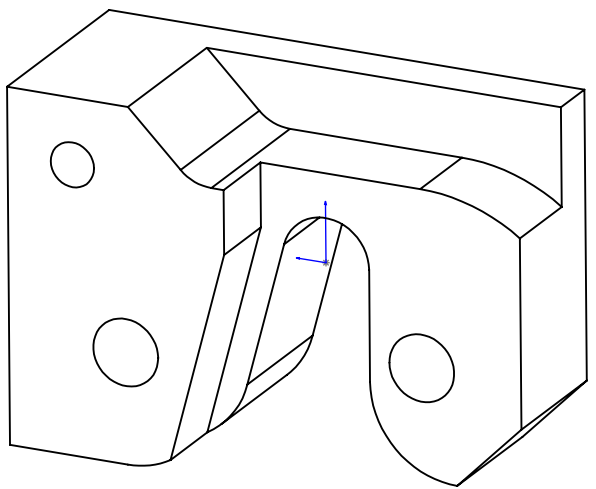

SECTION B-B

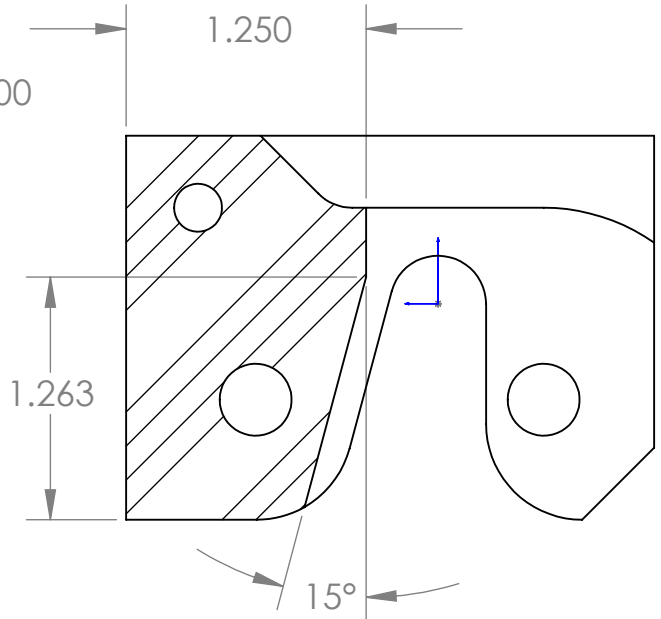


SECTION C-C

1. LEFT VERSION
2. MAT'L IS DELRIN

TAG	X LOC	Y LOC	SIZE
A1	.375	1.625	Ø .250
B1	.675	.625	Ø .375 THRU
B2	2.175	.625	Ø .375 THRU

BILL OF MATERIALS						
NEXT ASSY Description	NEXT ASSY Number	UNLESS OTHERWISE SPECIFIED TOLERANCES ARE:			APPROVALS	DATE
		1 PLACE DIM ±1/16	2 PLACE DIM ±.02	3 PLACE DIM ±.005	ANGLES ±1°	DRAWN 5/20/2009
		1. DIMENSIONS ARE IN INCHES 2. DIMENSION LIMITS HELD AFTER PLATING. 3. REMOVE BURRS AND SHARP EDGES .015 MAX. 4. MACHINED FILLET RADII .0150-.030. 5. MACHINED DIAMETERS ON A COMMON CENTERLINE CONCENTRIC WITHIN .005 6. PERPENDICULARITY & PARALLELISM OF MACHINED SURFACES .002 PER INCH MAX .012 INCHES FOR SINGLE SURFACE.				ENGINEER pargett
THIRD ANGLE PROJECTION						CHECKED
						PROJECT NO. 900915
						PROJECT
		DO NOT SCALE DRAWING				WEIGHT
Monterey Bay Aquarium Research Institute MBARI 7700 Sandholdt RD. Moss Landing, CA 95039 PH: (831) 775-1700 						
Drop Weight Release Body						
SIZE B		DWG. NO. 200830			REV. REV	
SCALE 1:1		CAD FILE:			SHEET 1 OF 2	

Status:

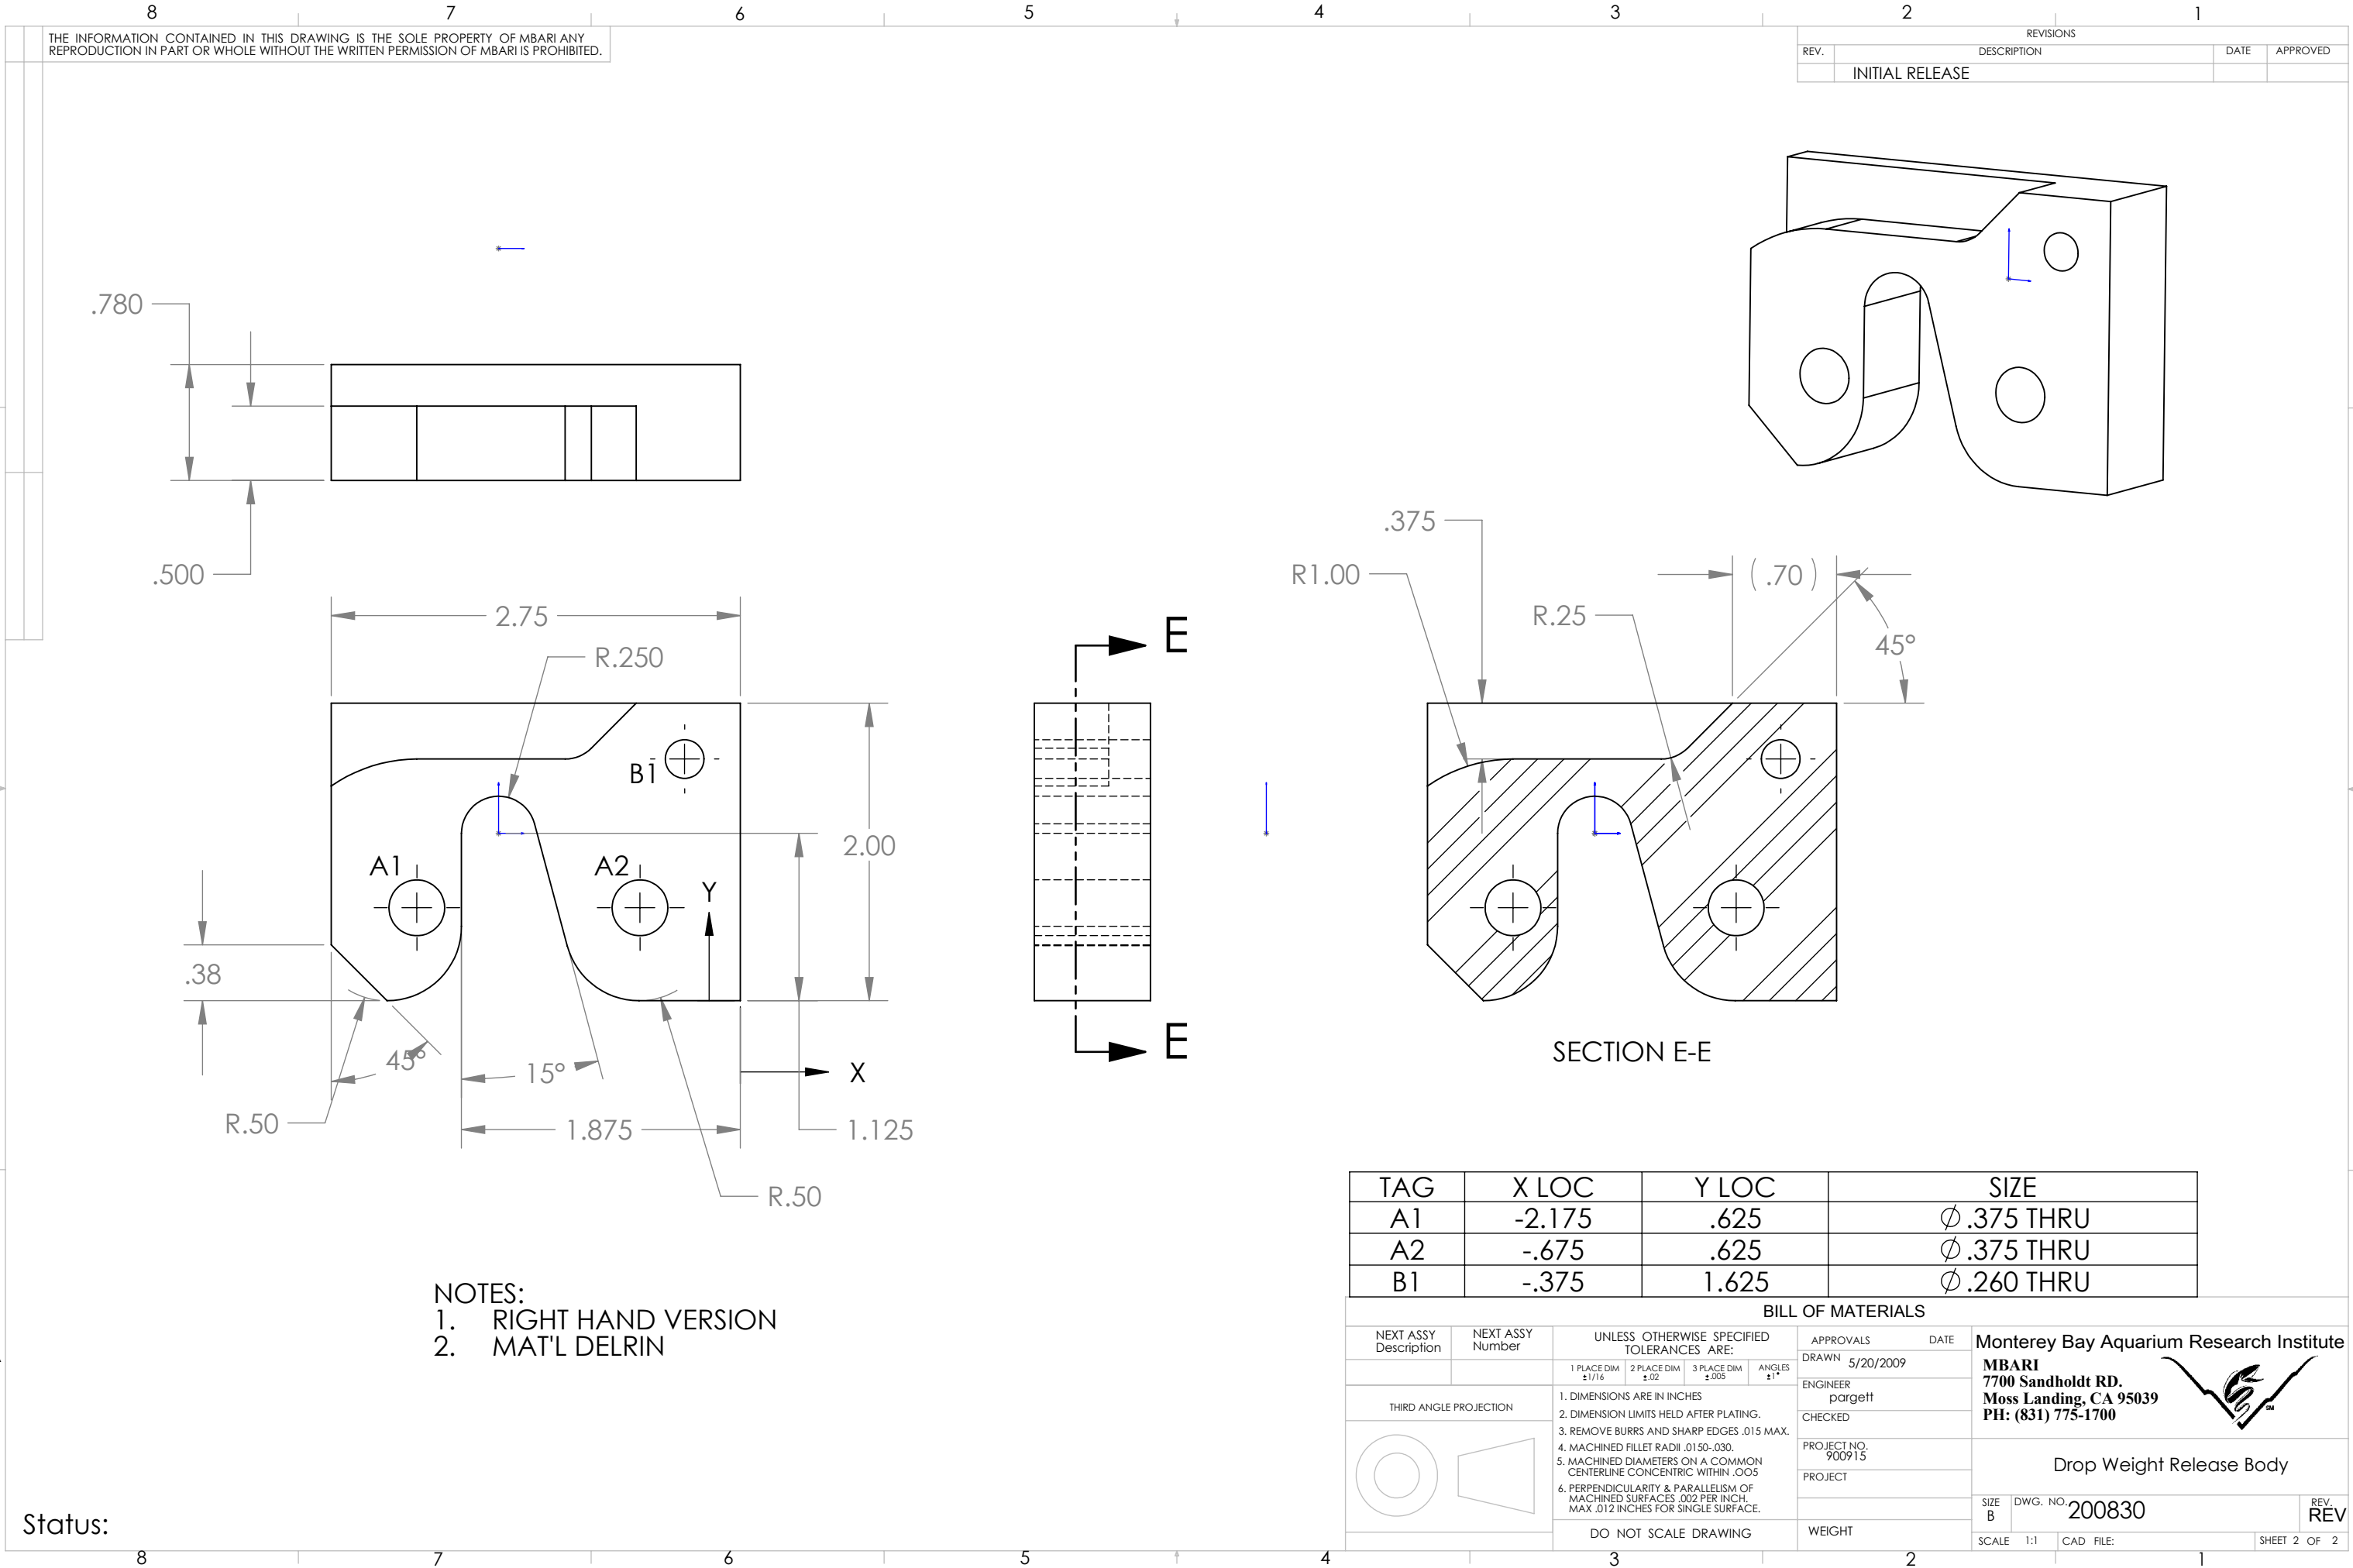

THE INFORMATION CONTAINED IN THIS DRAWING IS THE SOLE PROPERTY OF MBARI. ANY REPRODUCTION IN PART OR WHOLE WITHOUT THE WRITTEN PERMISSION OF MBARI IS PROHIBITED.

REVISIONS			
REV.	DESCRIPTION	DATE	APPROVED
INITIAL RELEASE			

- NOTES:
- RIGHT HAND VERSION
 - MAT'L DELRIN

TAG	X LOC	Y LOC	SIZE
A1	-2.175	.625	Ø .375 THRU
A2	-.675	.625	Ø .375 THRU
B1	-.375	1.625	Ø .260 THRU

BILL OF MATERIALS			
NEXT ASSY Description	NEXT ASSY Number	UNLESS OTHERWISE SPECIFIED TOLERANCES ARE:	APPROVALS DATE
		1 PLACE DIM ±1/16	DRAWN 5/20/2009
		2 PLACE DIM ±.02	ENGINEER pargett
		3 PLACE DIM ±.005	CHECKED
		ANGLES ±1°	PROJECT NO. 900915
THIRD ANGLE PROJECTION		1. DIMENSIONS ARE IN INCHES	PROJECT
		2. DIMENSION LIMITS HELD AFTER PLATING.	
		3. REMOVE BURRS AND SHARP EDGES .015 MAX.	
		4. MACHINED FILLET RADII .0150-.030.	
		5. MACHINED DIAMETERS ON A COMMON CENTERLINE CONCENTRIC WITHIN .005	
		6. PERPENDICULARITY & PARALLELISM OF MACHINED SURFACES .002 PER INCH. MAX .012 INCHES FOR SINGLE SURFACE.	
		DO NOT SCALE DRAWING	WEIGHT
			SIZE B
			DWG. NO. 200830
			REV. REV
			SCALE 1:1
			CAD FILE:
			SHEET 2 OF 2

Monterey Bay Aquarium Research Institute
MBARI
7700 Sandholdt RD.
Moss Landing, CA 95039
PH: (831) 775-1700



Drop Weight Release Body