


THE INFORMATION CONTAINED IN THIS DRAWING IS THE SOLE PROPERTY OF MBARI ANY REPRODUCTION IN PART OR WHOLE WITHOUT THE WRITTEN PERMISSION OF MBARI IS PROHIBITED.

REVISIONS			
REV.	DESCRIPTION	DATE	APPROVED
	INITIAL RELEASE		

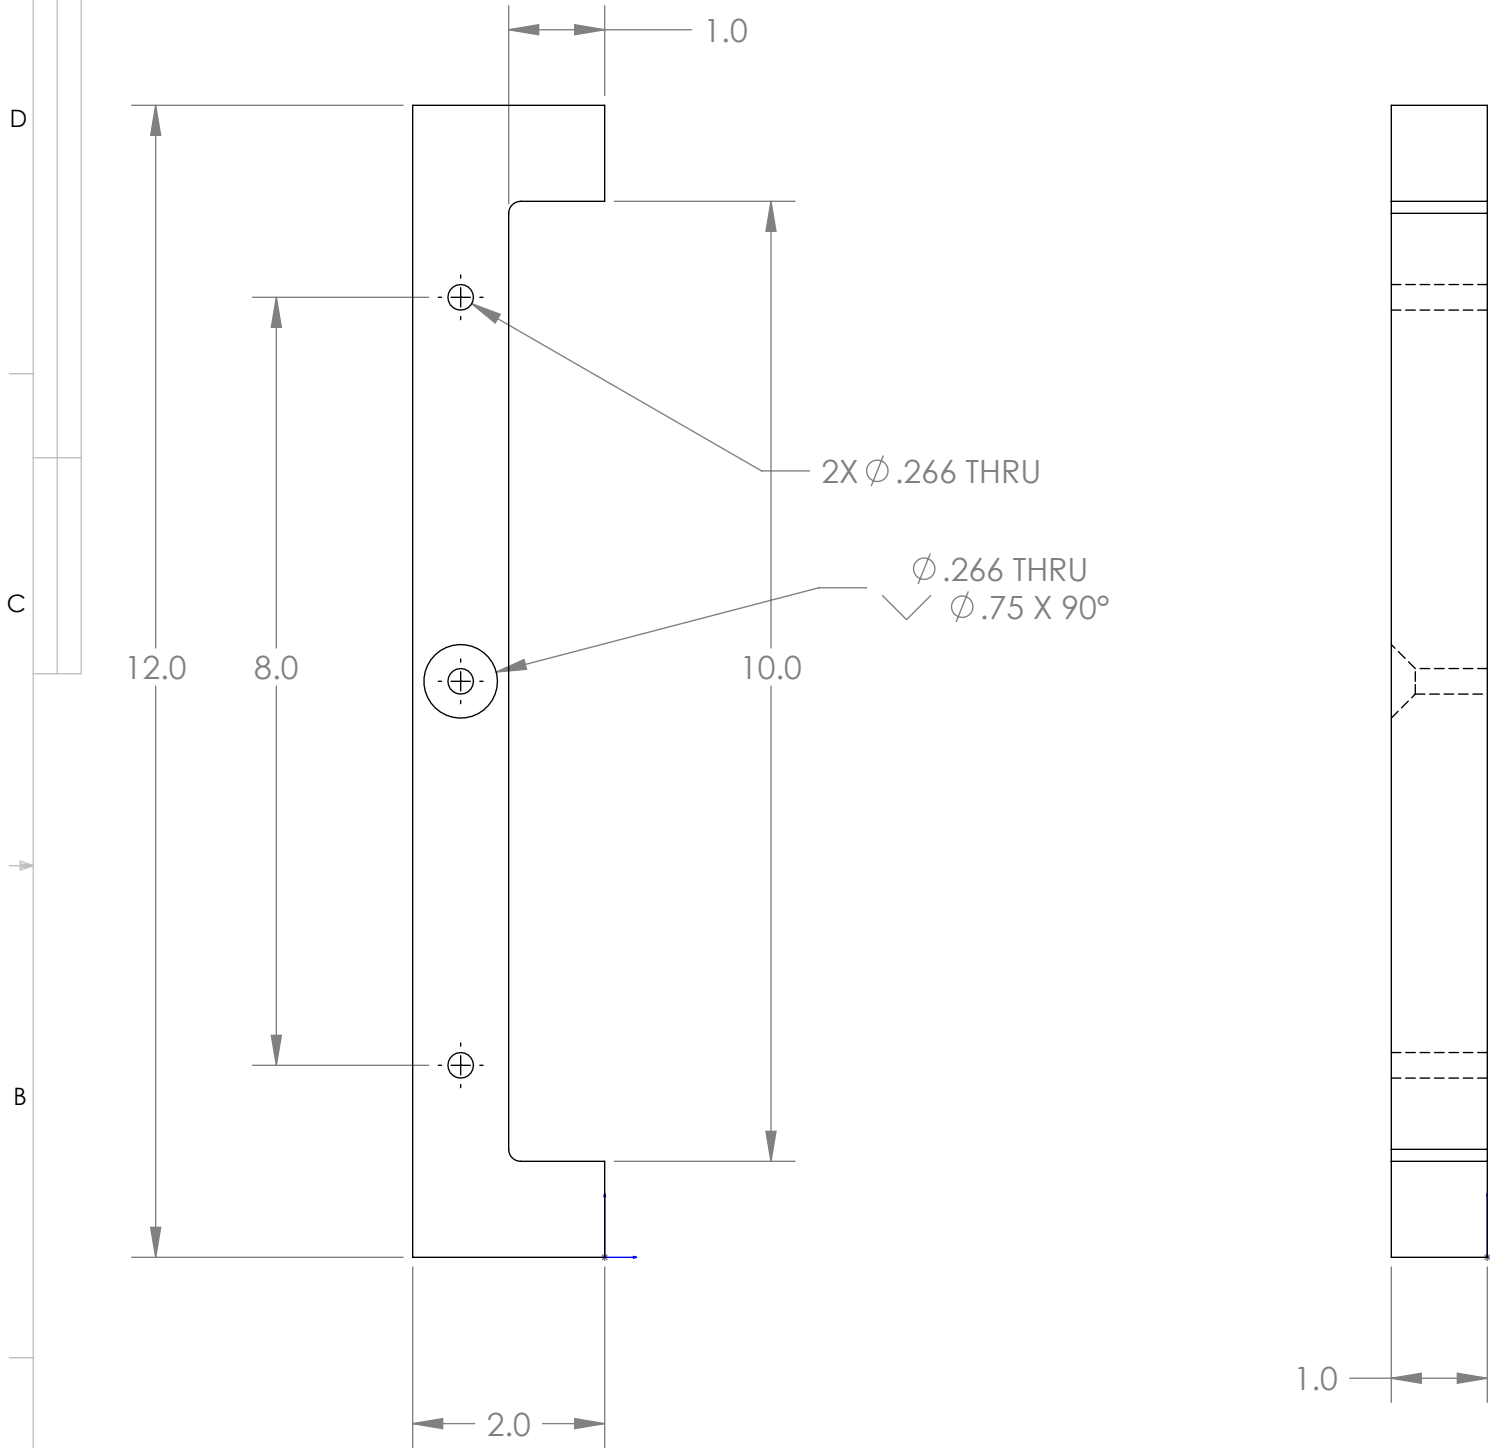

NOTES:
1. MATERIAL IS UHWM
2. QTY 8

BILL OF MATERIALS									
NEXT ASSY Description		NEXT ASSY Number		UNLESS OTHERWISE SPECIFIED TOLERANCES ARE:			APPROVALS		DATE
				1 PLACE DIM ±1/16	2 PLACE DIM ±.02	3 PLACE DIM ±.005	ANGLES ±1°	DRAWN	4/2/2009
								ENGINEER	pargett
								CHECKED	
								PROJECT NO.	703506
								PROJECT	
								SIZE	DWG. NO.
								B	200695
									REV.
									REV
								SCALE	1:4
								CAD FILE:	
								SHEET	1 OF 1

Status: