



THE INFORMATION CONTAINED IN THIS DRAWING IS THE SOLE PROPERTY OF MBARI ANY REPRODUCTION IN PART OR WHOLE WITHOUT THE WRITTEN PERMISSION OF MBARI IS PROHIBITED.



REVISIONS			
REV.	DESCRIPTION	DATE	APPROVED
	INITIAL RELEASE		

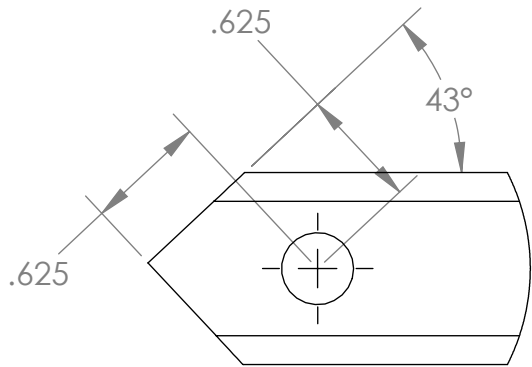

DETAIL A
SCALE 1 : 1

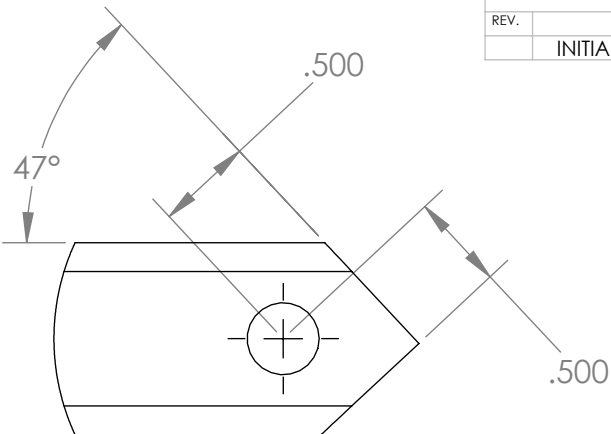

DETAIL B
SCALE 1 : 1

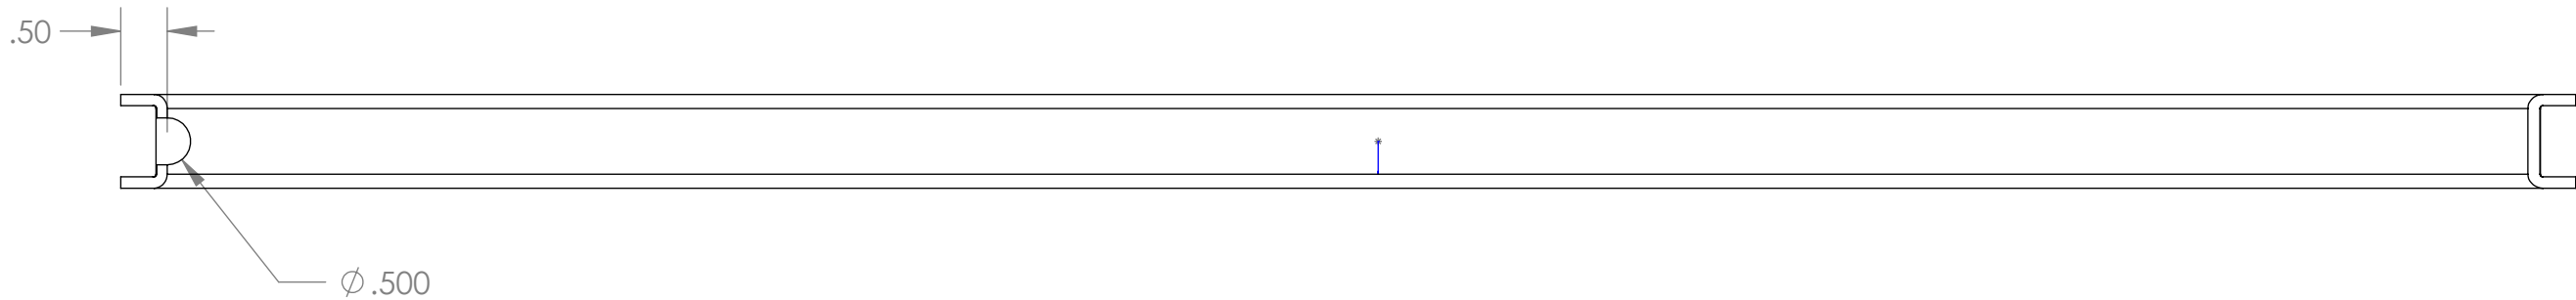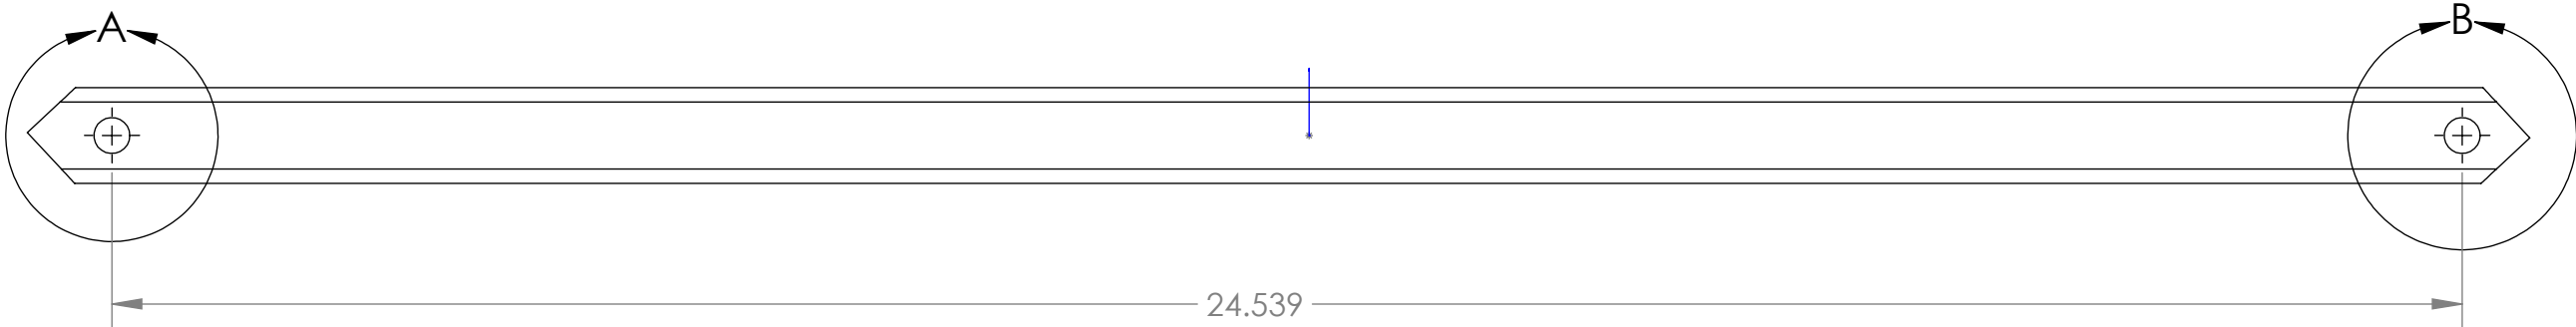

BILL OF MATERIALS							
NEXT ASSY Description	NEXT ASSY Number	UNLESS OTHERWISE SPECIFIED TOLERANCES ARE:			APPROVALS DATE	Monterey Bay Aquarium Research Institute MBARI 7700 Sandholdt RD. Moss Landing, CA 95039 PH: (831) 775-1700 	
		1 PLACE DIM ±1/16	2 PLACE DIM ±.02	3 PLACE DIM ±.005	ANGLES ±1°		DRAWN 2/28/2013
THIRD ANGLE PROJECTION		1. DIMENSIONS ARE IN INCHES					ENGINEER
		2. DIMENSION LIMITS HELD AFTER PLATING.					CHECKED
		3. REMOVE BURRS AND SHARP EDGES .015 MAX.					PROJECT NO.
		4. MACHINED FILLET RADII .0150-.030.					PROJECT
		5. MACHINED DIAMETERS ON A COMMON CENTERLINE CONCENTRIC WITHIN .005					
		6. PERPENDICULARITY & PARALLELISM OF MACHINED SURFACES .002 PER INCH, MAX .012 INCHES FOR SINGLE SURFACE.					
		DO NOT SCALE DRAWING			WEIGHT		
					SIZE B	DWG. NO.	REV. REV
					SCALE 1:8	CAD FILE:	SHEET 1 OF 1

Status: