


Kalrez "O"-ring K#011 Compound: 6375
Nom: 0.301 x 0.070 in.

Kalrez "O"-ring K#300014 Compound: 6375
Nom: 0.280 x 0.063 in.

Kalrez "O"-ring K#015 Compound: 6375
Nom: 0.551 x 0.070 in.

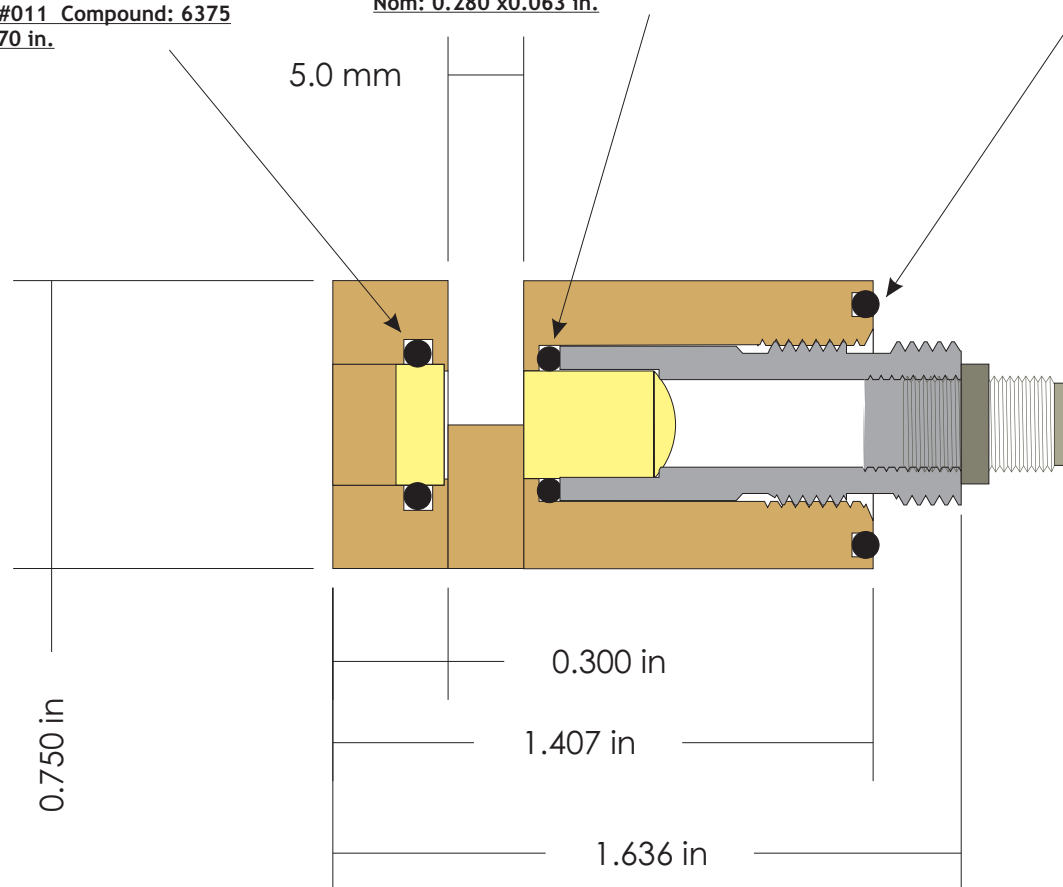

CONFIDENTIAL
Equitech proprietary
Information

Notes:

Material: Peek

Tolerances:

EQTL. No.

REVISION

006

DATE 7/30/01