

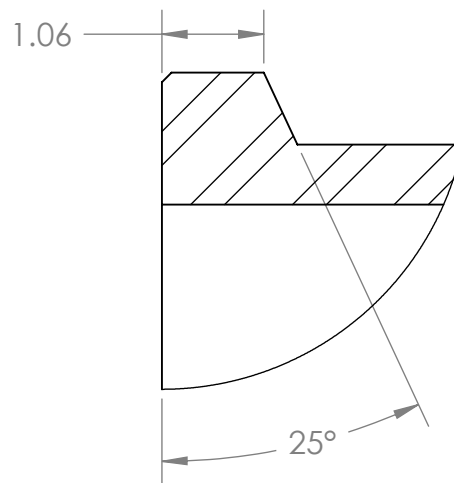
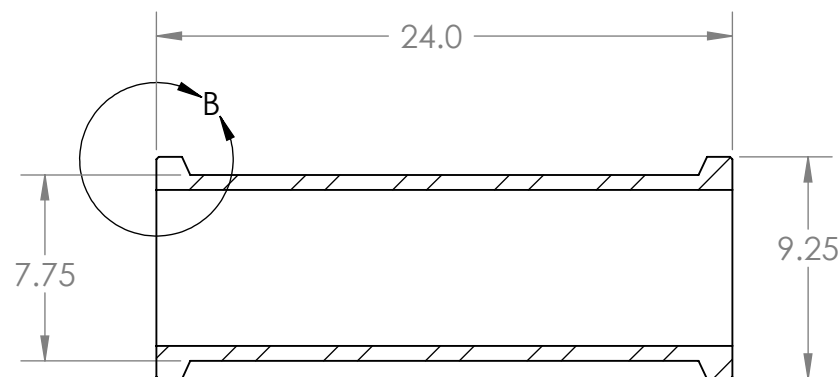


		REVISIONS			
ZONE	REV.	DESCRIPTION		DATE	APPROVED

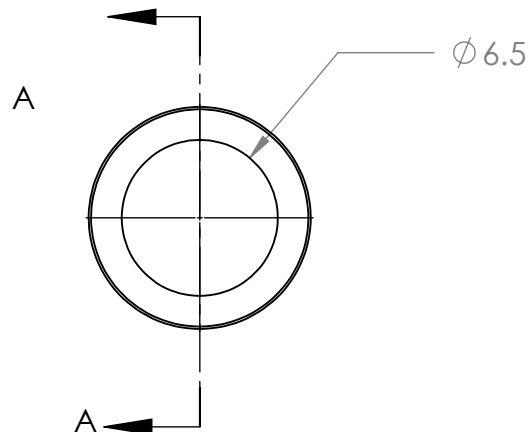

DETAIL B
SCALE 1 : 2

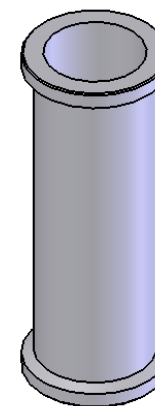

SECTION A-A
SCALE 1 : 8

		DIMENSIONS ARE IN INCHES TOLERANCES: FRACTIONAL ± ANGULAR: MACH ± BEND ± TWO PLACE DECIMAL ± THREE PLACE DECIMAL ±	APPROVALS		DATE	Monterey Bay Aquarium Research Institute MBARI 7700 Sandholdt RD. Moss Landing, CA 95039 PH: (831) 775-1700 
			DRAWN			
			CHECKED			
			ENGINEER			
		MATERIAL	PROJECT NO.		4k Deep ESP Sample Housing PRELIM	
		Titanium 6Al-4V	PROJECT			
		FINISH				
		--				
NEXT ASSY	USED ON				SIZE	REV.
					A	
APPLICATION		DO NOT SCALE DRAWING			DWG. NO.	
					SCALE:1:10	WEIGHT:
					SHEET 1 OF 1	