
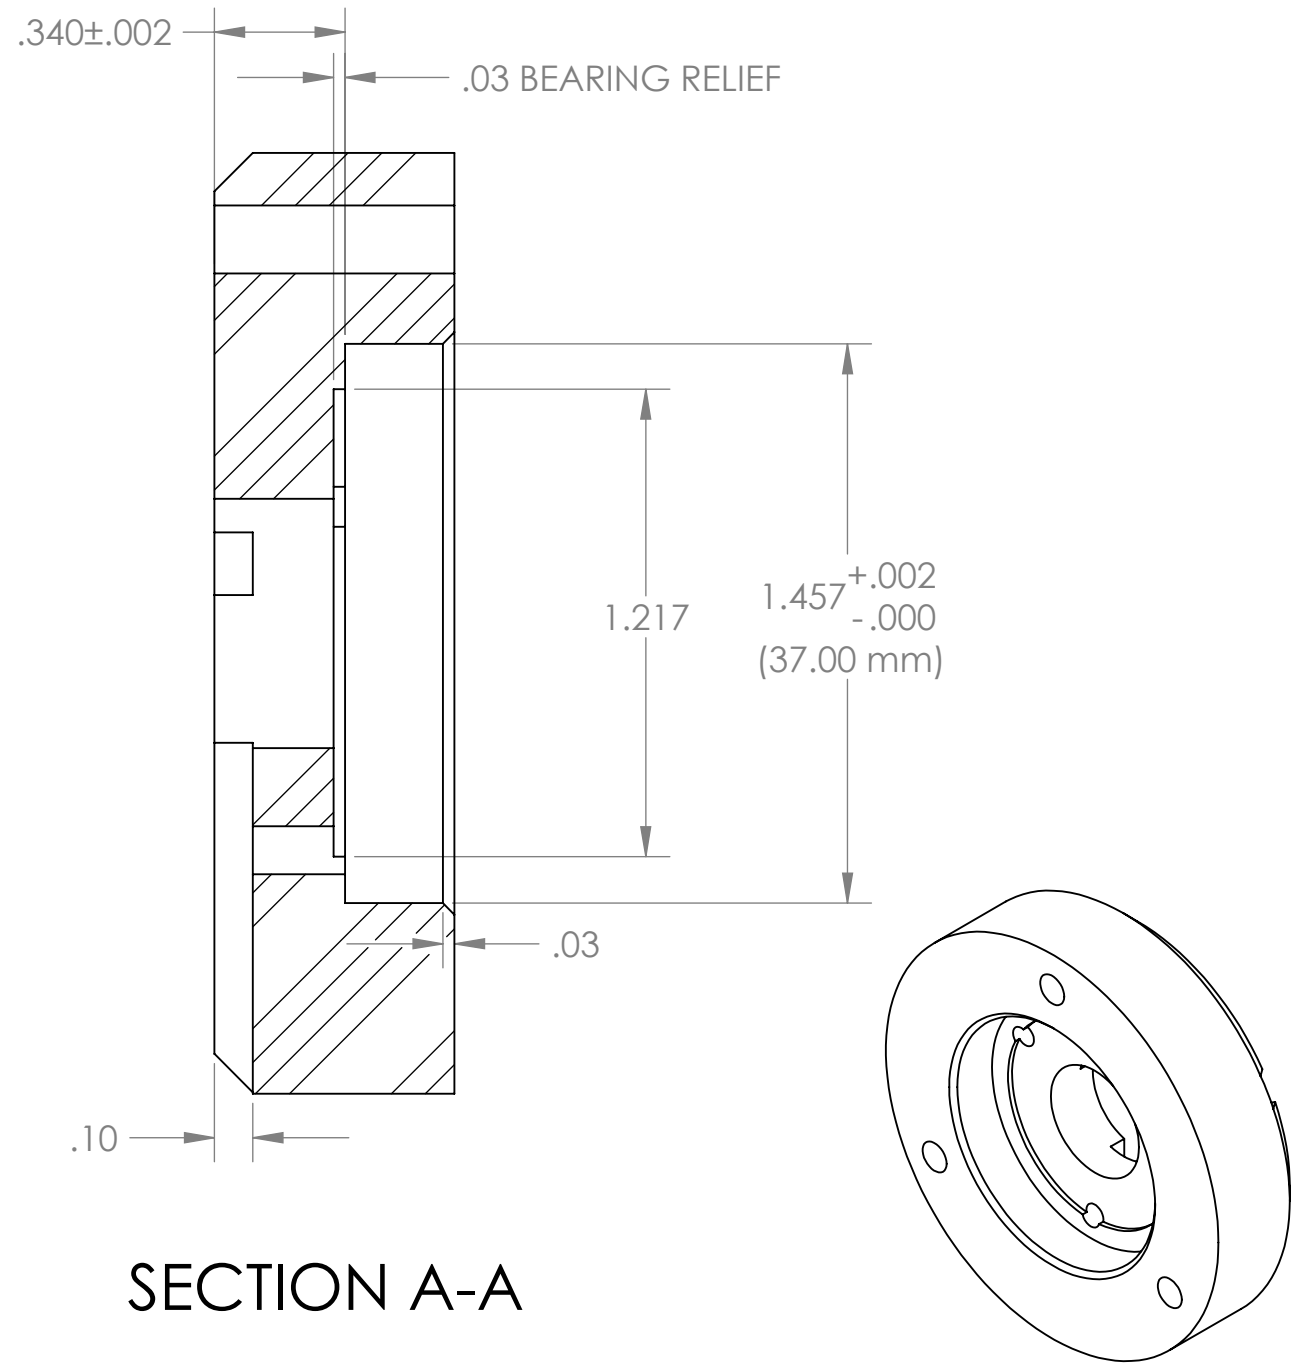


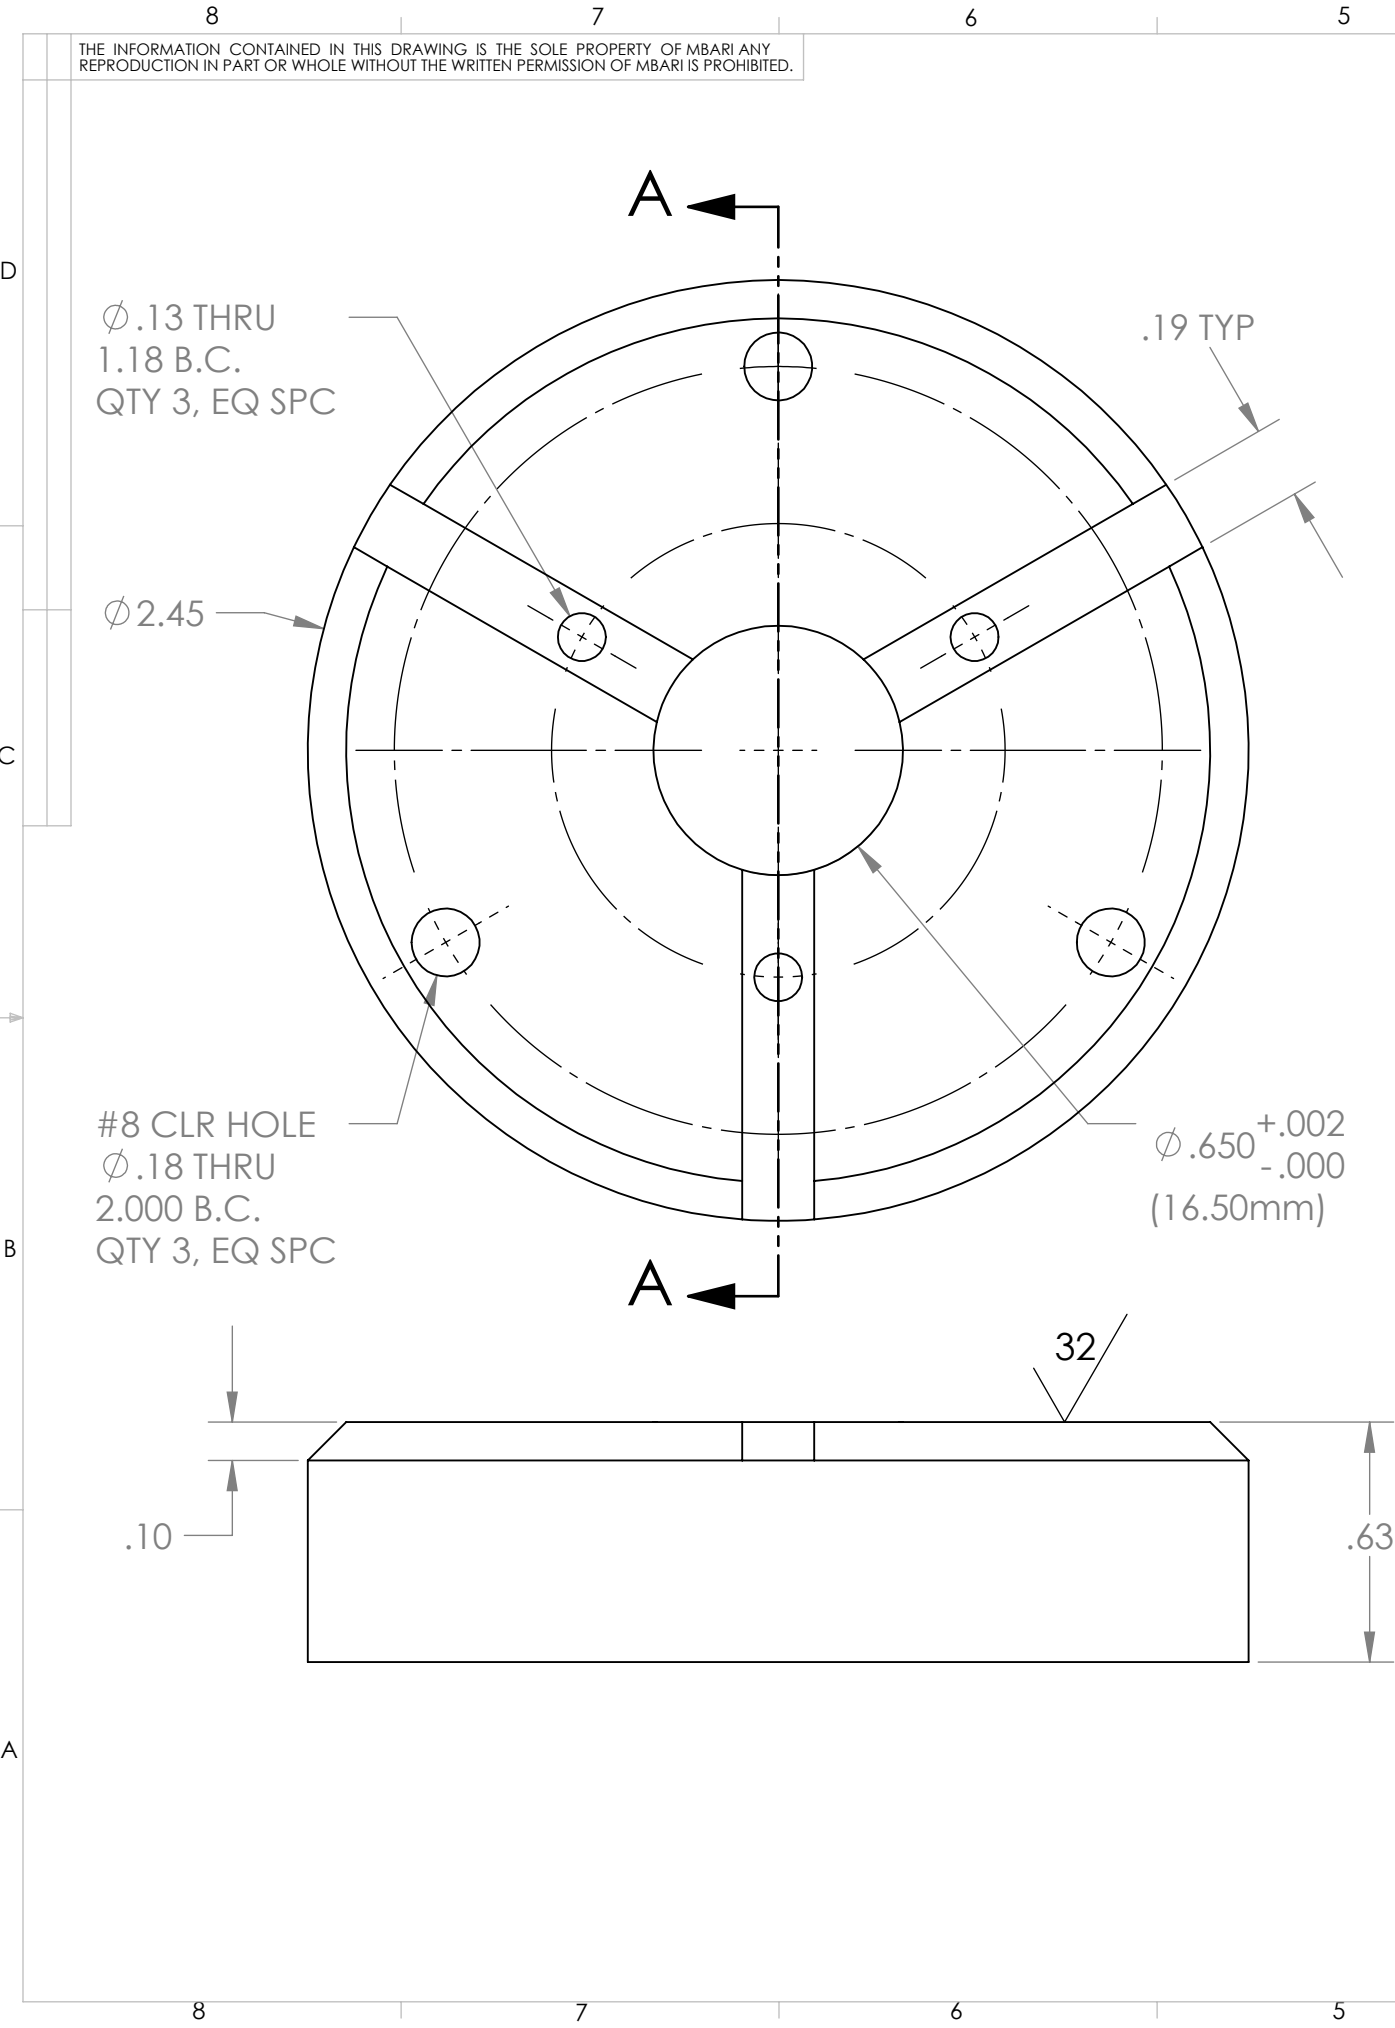

BILL OF MATERIALS									
Shop / Q.C.		UNLESS OTHERWISE SPECIFIED TOLERANCES ARE:				APPROVALS		DATE	
Inspector		1 PLACE DIM ±1/16	2 PLACE DIM ±.02	3 PLACE DIM ±.005	ANGLES ±1°	DRAWN	NAME	9/27/00	
Shop Foreman		1. DIMENSIONS ARE IN INCHES 2. DIMENSION LIMITS HELD AFTER PLATING. 3. REMOVE BURRS AND SHARP EDGES .015 MAX. 4. MACHINED FILLET RADII .0150-.030. 5. MACHINED DIAMETERS ON A COMMON CENTERLINE CONCENTRIC WITHIN .005 6. PERPENDICULARITY & PARALLELISM OF MACHINED SURFACES .002 PER INCH, MAX .012 INCHES FOR SINGLE SURFACE.				ENGINEER	NAME	9/27/00	
Engineer						CHECKED			
NEXT ASSY Description	NEXT ASSY Number					PROJECT NO.	XXX		
						PROJECT	ZZZZZZZZ		
Application						WEIGHT			
		DO NOT SCALE DRAWING						SCALE	1:1
								CAD	FILE: MECH ENG ON TORNADO
								SHEET	1 OF 1

Monterey Bay Aquarium Research Institute									
MBARI 7700 Sandholdt RD. Moss Landing, CA 95039 PH: (831) 775-1700									
P-200584-08									
SIZE B	DWG. NO.	100XXWDWG						REV.	