


		REVISIONS		
ZONE	REV.	DESCRIPTION	DATE	APPROVED

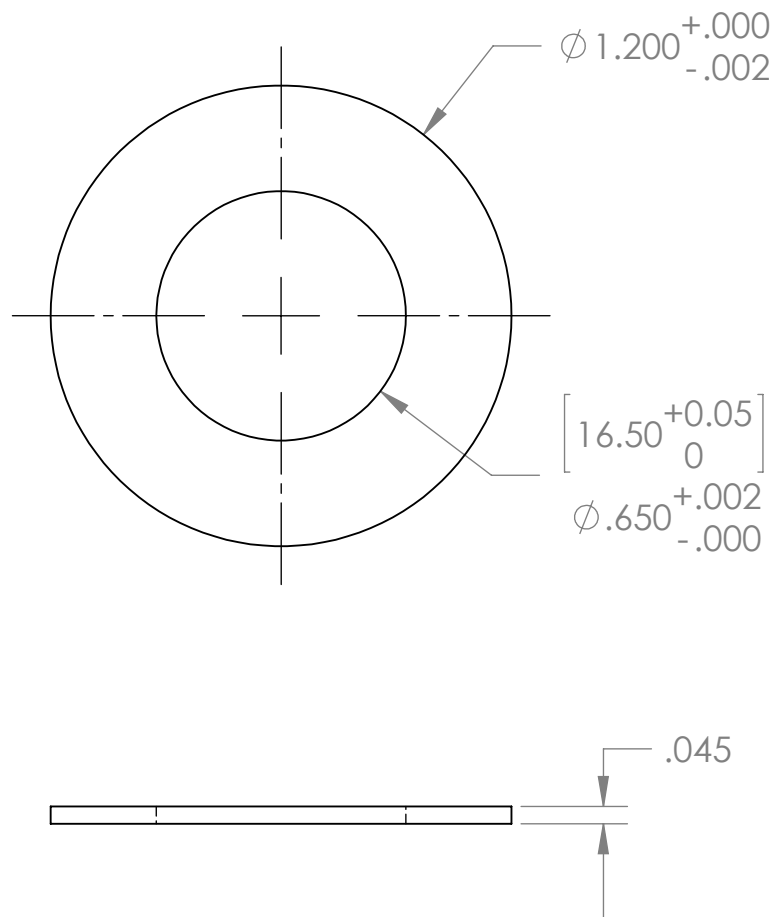

NOTES
1. MATL, DELRIN OR SOFT AL

		DIMENSIONS ARE IN INCHES TOLERANCES: FRACTIONAL $\pm$ ANGULAR: MACH $\pm$ BEND $\pm$ TWO PLACE DECIMAL $\pm$ THREE PLACE DECIMAL $\pm$	APPROVALS		DATE	Monterey Bay Aquarium Research Institute MBARI 7700 Sandholdt RD. Moss Landing, CA 95039 PH: (831) 775-1700		
			DRAWN					
			CHECKED					
			ENGINEER					
		MATERIAL	--		PROJECT NO.	P-200585-08		
		FINISH	--		PROJECT			
NEXT ASSY	USED ON					SIZE	DWG. NO.	REV.
APPLICATION		DO NOT SCALE DRAWING				A		
				SCALE: 2:1		WEIGHT:		SHEET 1 OF 1