


		REVISIONS		
ZONE	REV.	DESCRIPTION	DATE	APPROVED

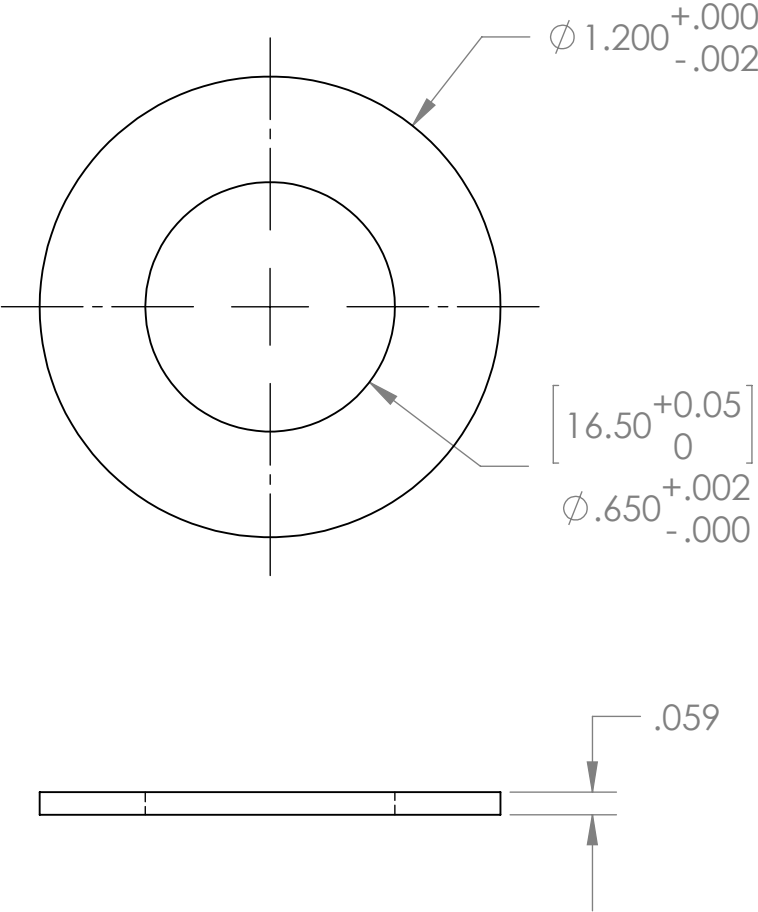

		DIMENSIONS ARE IN INCHES TOLERANCES: FRACTIONAL $\pm$ ANGULAR: MACH $\pm$ BEND $\pm$ TWO PLACE DECIMAL $\pm$ THREE PLACE DECIMAL $\pm$	APPROVALS		DATE	Monterey Bay Aquarium Research Institute MBARI 7700 Sandholdt RD. Moss Landing, CA 95039 PH: (831) 775-1700 
			DRAWN			
			CHECKED			
			ENGINEER			
		MATERIAL	--		PROJECT NO.	P-200585-08
		FINISH	--		PROJECT	
NEXT ASSY	USED ON					
APPLICATION		DO NOT SCALE DRAWING		SCALE: 2:1 WEIGHT: SHEET 1 OF 1		

SIZE

DWG. NO.

REV.

A