


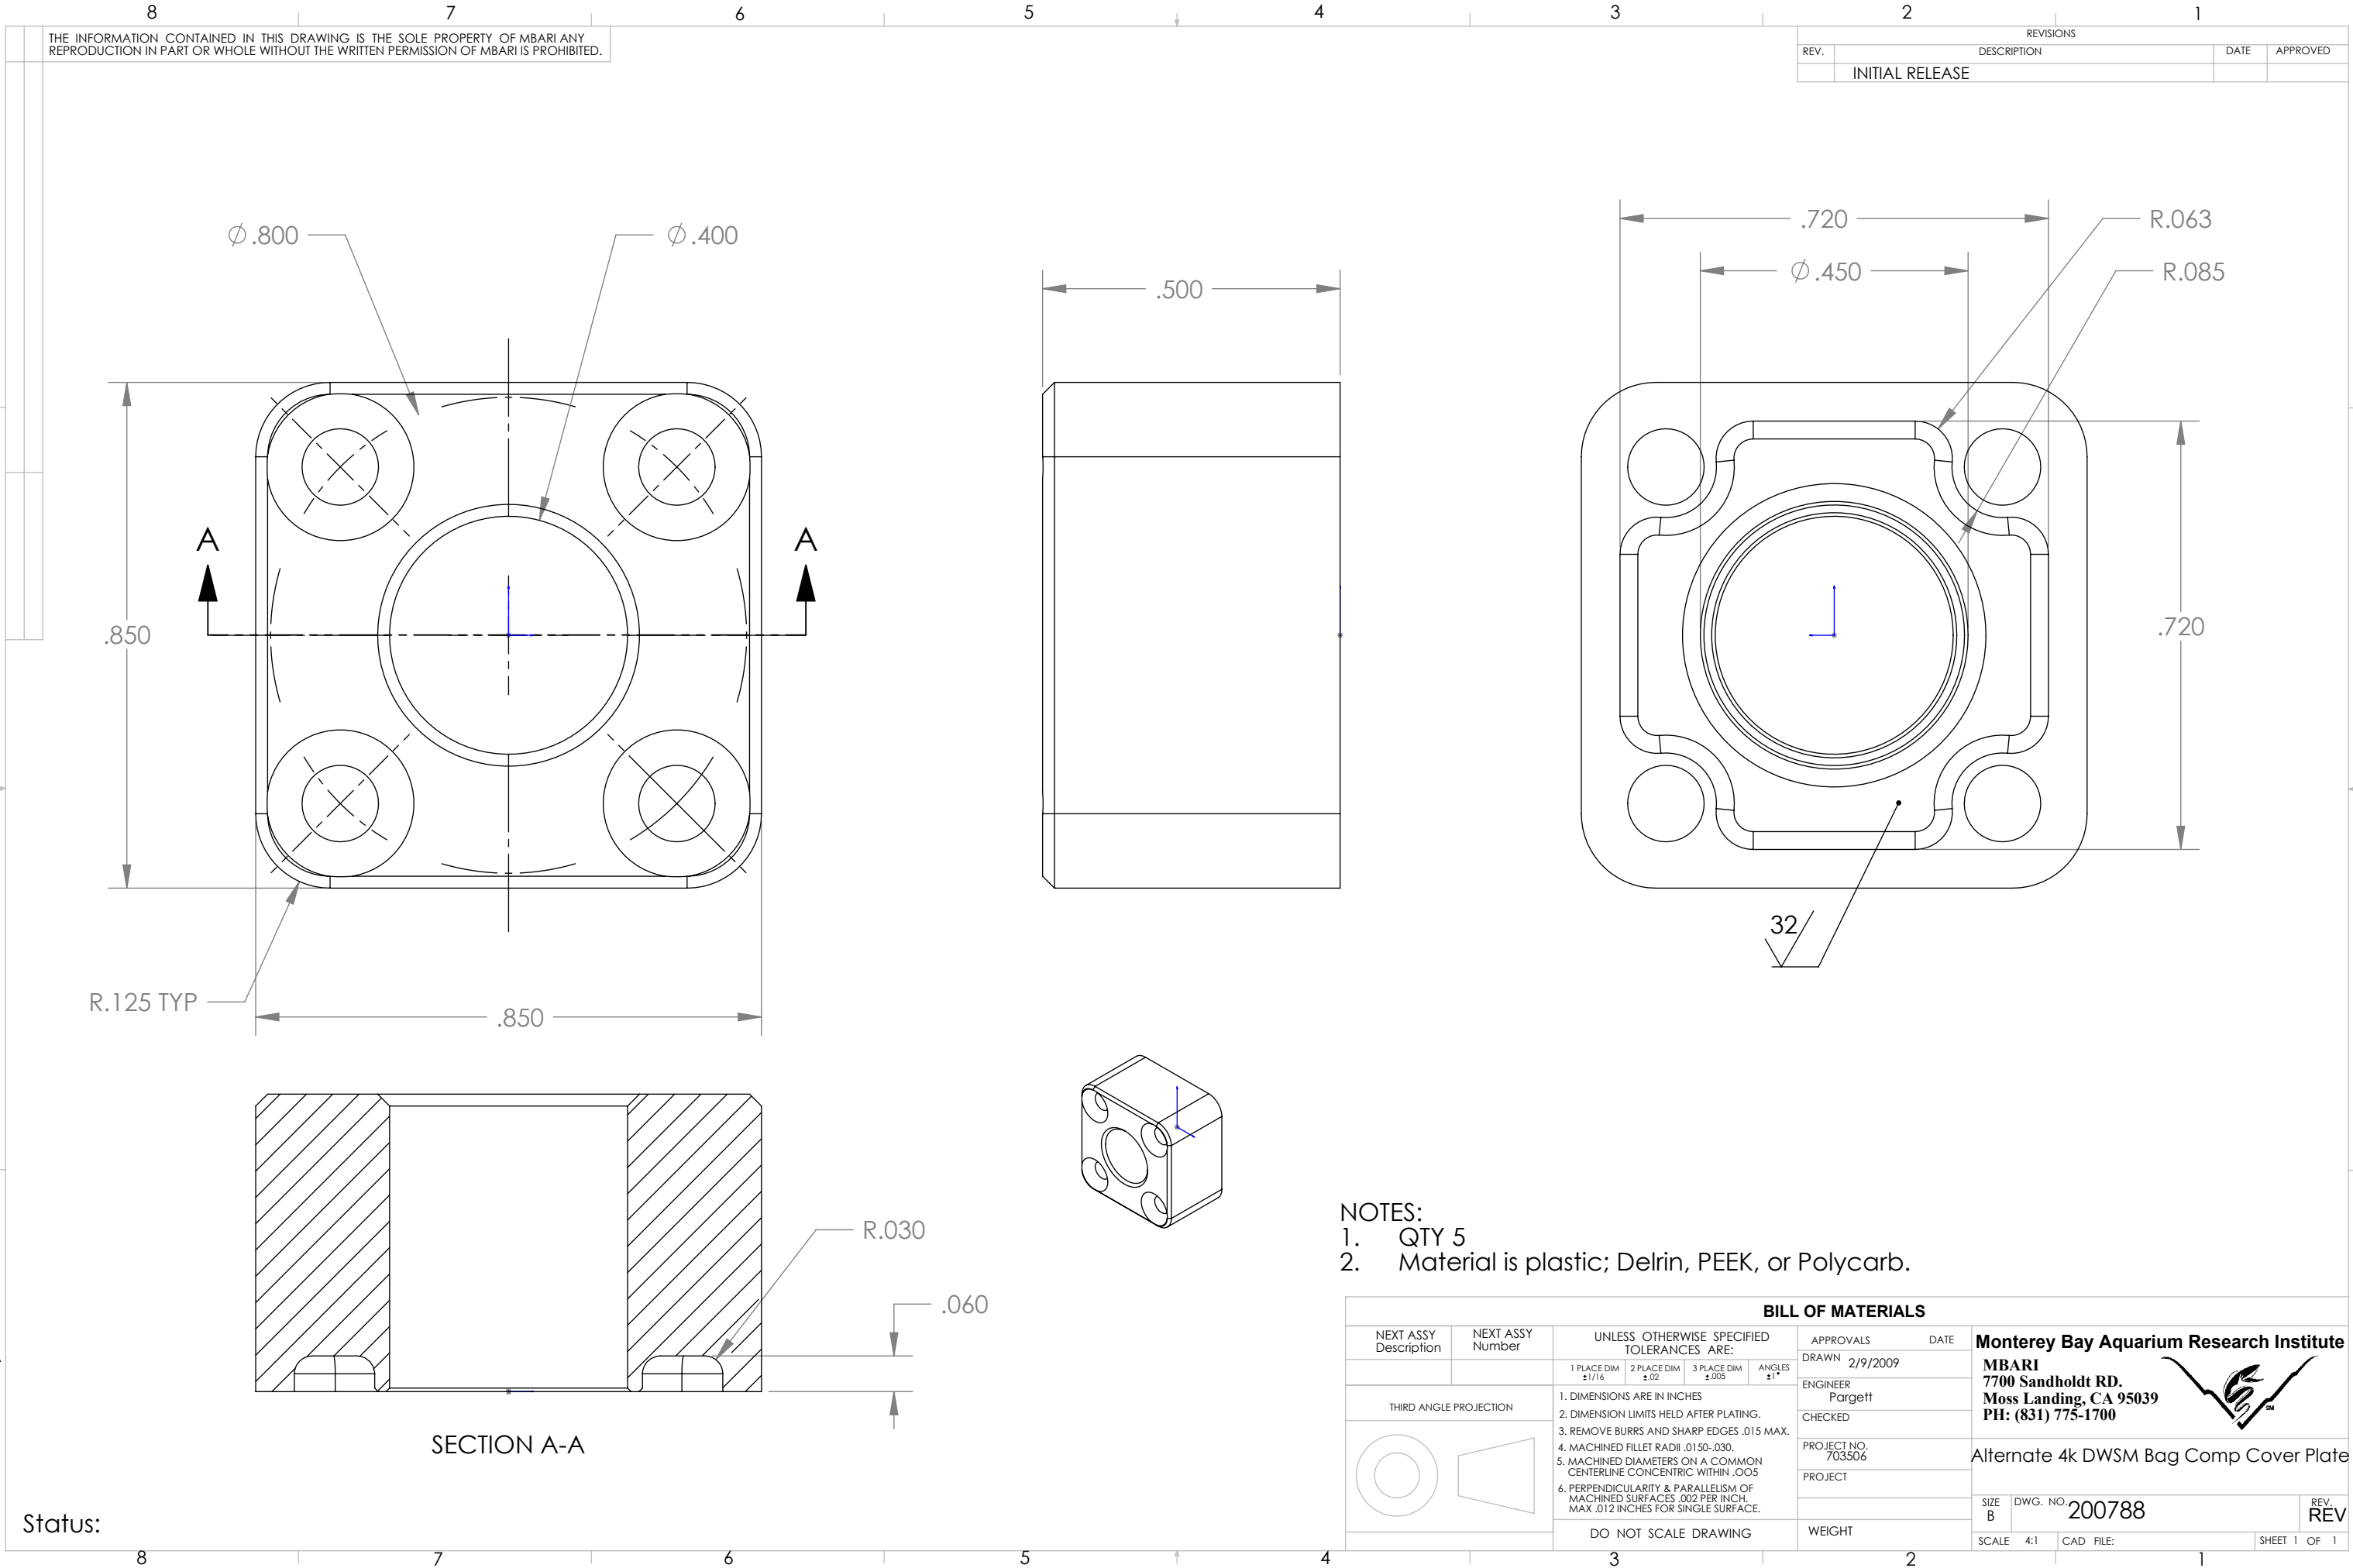

THE INFORMATION CONTAINED IN THIS DRAWING IS THE SOLE PROPERTY OF MBARI ANY REPRODUCTION IN PART OR WHOLE WITHOUT THE WRITTEN PERMISSION OF MBARI IS PROHIBITED.

REVISIONS			
REV.	DESCRIPTION	DATE	APPROVED
	INITIAL RELEASE		

- NOTES:
- QTY 5
 - Material is plastic; Delrin, PEEK, or Polycarb.

BILL OF MATERIALS					
NEXT ASSY Description	NEXT ASSY Number	UNLESS OTHERWISE SPECIFIED TOLERANCES ARE:			APPROVALS
		1 PLACE DIM ±1/16	2 PLACE DIM ±.02	3 PLACE DIM ±.005	DATE
THIRD ANGLE PROJECTION		1. DIMENSIONS ARE IN INCHES	2. DIMENSION LIMITS HELD AFTER PLATING.	3. REMOVE BURRS AND SHARP EDGES .015 MAX.	DRAWN 2/9/2009
		4. MACHINED FILLET RADII .0150-.030.	5. MACHINED DIAMETERS ON A COMMON CENTERLINE CONCENTRIC WITHIN .005	6. PERPENDICULARITY & PARALLELISM OF MACHINED SURFACES .002 PER INCH. MAX .012 INCHES FOR SINGLE SURFACE.	ENGINEER Pargett
		DO NOT SCALE DRAWING			CHECKED
		WEIGHT			PROJECT NO. 703506
					PROJECT
					SIZE B
					DWG. NO. 200788
					REV. REV
					SCALE 4:1
					CAD FILE:
					SHEET 1 OF 1

Monterey Bay Aquarium Research Institute
MBARI
7700 Sandholdt RD.
Moss Landing, CA 95039
PH: (831) 775-1700



Alternate 4k DWSM Bag Comp Cover Plate