


REVISIONS			
REV.	DESCRIPTION	DATE	APPROVED
	INITIAL RELEASE		

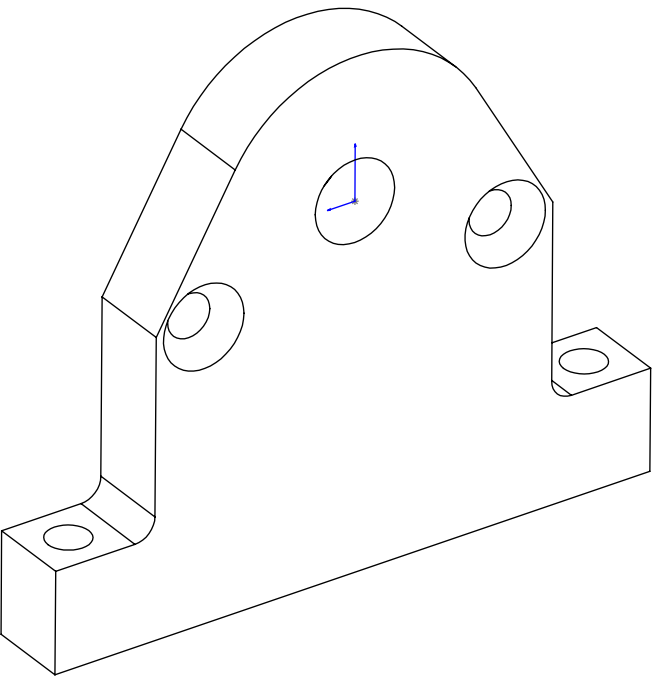

- NOTES:
1. MATERIAL IS 6061-T6
 2. MACHINED SURFACES NOTED

BILL OF MATERIALS								
NEXT ASSY Description	NEXT ASSY Number	UNLESS OTHERWISE SPECIFIED TOLERANCES ARE:			APPROVALS	DATE		
		1 PLACE DIM ±1/16	2 PLACE DIM ±.02	3 PLACE DIM ±.005	ANGLES ±1°	DRAWN 4/15/2011		
THIRD ANGLE PROJECTION		1. DIMENSIONS ARE IN INCHES 2. DIMENSION LIMITS HELD AFTER PLATING. 3. REMOVE BURRS AND SHARP EDGES .015 MAX. 4. MACHINED FILLET RADII .0150-.030. 5. MACHINED DIAMETERS ON A COMMON CENTERLINE CONCENTRIC WITHIN .005 6. PERPENDICULARITY & PARALLELISM OF MACHINED SURFACES .002 PER INCH, MAX. .012 INCHES FOR SINGLE SURFACE.			ENGINEER	Monterey Bay Aquarium Research Institute MBARI 7700 Sandholdt RD. Moss Landing, CA 95039 PH: (831) 775-1700		
					pargett			
					CHECKED			
					PROJECT NO. 900915			
		DO NOT SCALE DRAWING			PROJECT	Wand side bracket		
					WEIGHT	SIZE B	DWG. NO. 201055	REV. REV
					SCALE 1:1	CAD FILE:	SHEET 1 OF 1	

Wand side bracket

REV.
REV