


THE INFORMATION CONTAINED IN THIS DRAWING IS THE SOLE PROPERTY OF MBARI ANY REPRODUCTION IN PART OR WHOLE WITHOUT THE WRITTEN PERMISSION OF MBARI IS PROHIBITED.

REVISIONS			
REV.	DESCRIPTION	DATE	APPROVED
	INITIAL RELEASE		

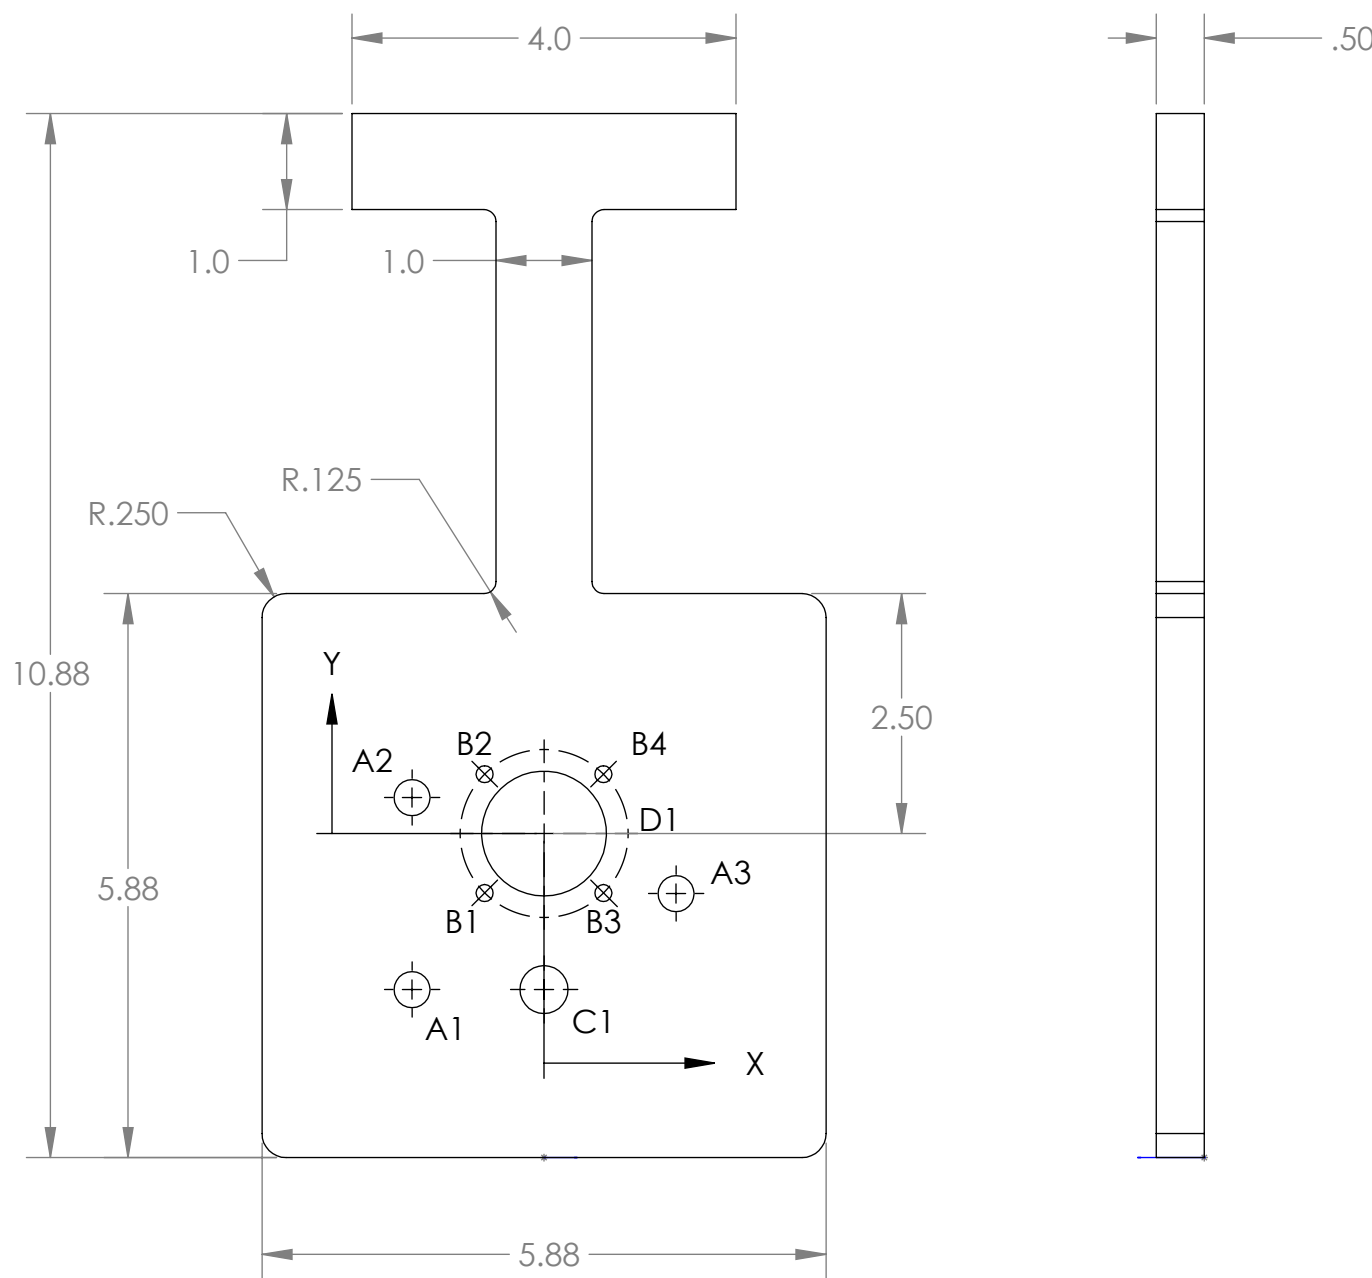

NOTES:
1. MATERIAL IS UHMW

TAG	X LOC	Y LOC	SIZE
A1	-1.375	-1.625	Ø .375
A2	-1.375	.375	Ø .375
A3	1.375	-.625	Ø .375
B1	-.619	-.619	Ø .177 THRU ALL
B2	-.619	.619	Ø .177 THRU ALL
B3	.619	-.619	Ø .177 THRU ALL
B4	.619	.619	Ø .177 THRU ALL
C1	.000	-1.625	Ø .500
D1	.000	.000	Ø 1.300

BILL OF MATERIALS

NEXT ASSY Description	NEXT ASSY Number	UNLESS OTHERWISE SPECIFIED TOLERANCES ARE:				APPROVALS	DATE	Monterey Bay Aquarium Research Institute	
		1 PLACE DIM ±1/16	2 PLACE DIM ±.02	3 PLACE DIM ±.005	ANGLES ±1°	DRAWN	1/26/2011	MBARI 7700 Sandholdt RD. Moss Landing, CA 95039 PH: (831) 775-1700 	
THIRD ANGLE PROJECTION		1. DIMENSIONS ARE IN INCHES 2. DIMENSION LIMITS HELD AFTER PLATING. 3. REMOVE BURRS AND SHARP EDGES .015 MAX. 4. MACHINED FILLET RADII .0150-.030. 5. MACHINED DIAMETERS ON A COMMON CENTERLINE CONCENTRIC WITHIN .005 6. PERPENDICULARITY & PARALLELISM OF MACHINED SURFACES .002 PER INCH. MAX .012 INCHES FOR SINGLE SURFACE.				ENGINEER			
						pargett			
						CHECKED			
						PROJECT NO. 900915			
						PROJECT	DESP Wand Paddle		
							SIZE B	DWG. NO. 201059	REV. REV
		DO NOT SCALE DRAWING				WEIGHT	SCALE 1:2	CAD FILE:	SHEET 1 OF 1

Status: