
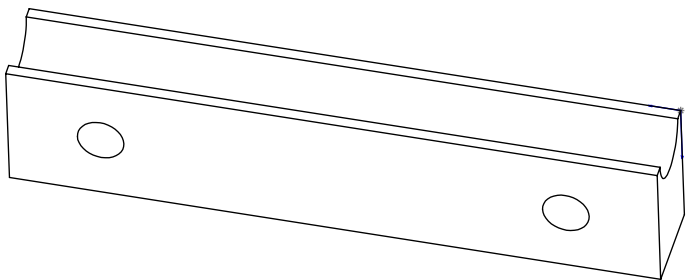


REVISIONS			
REV.	DESCRIPTION	DATE	APPROVED
	INITIAL RELEASE		

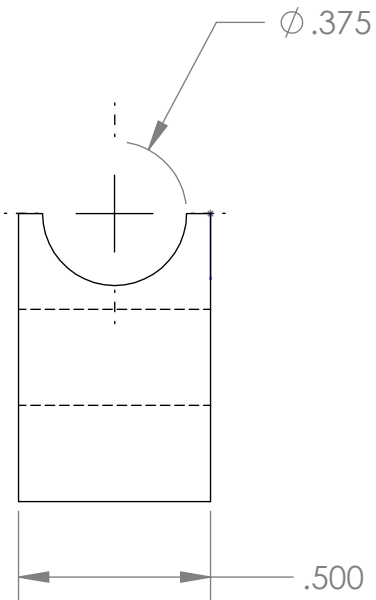

NOTES:
1. MATERIAL IS UHMW

BILL OF MATERIALS							
NEXT ASSY Description	NEXT ASSY Number	UNLESS OTHERWISE SPECIFIED TOLERANCES ARE:			APPROVALS	DATE	Monterey Bay Aquarium Research Institute MBARI 7700 Sandholdt RD. Moss Landing, CA 95039 PH: (831) 775-1700 
					DRAWN	4/7/2011	
THIRD ANGLE PROJECTION 			ENGINEER	pargett			
			CHECKED				
			PROJECT NO.	900915			
			PROJECT		DESP Wand Spacer		
					SIZE B	DWG. NO.	201065
DO NOT SCALE DRAWING			WEIGHT		SCALE 2:1	CAD FILE:	SHEET 1 OF 1

Status: