


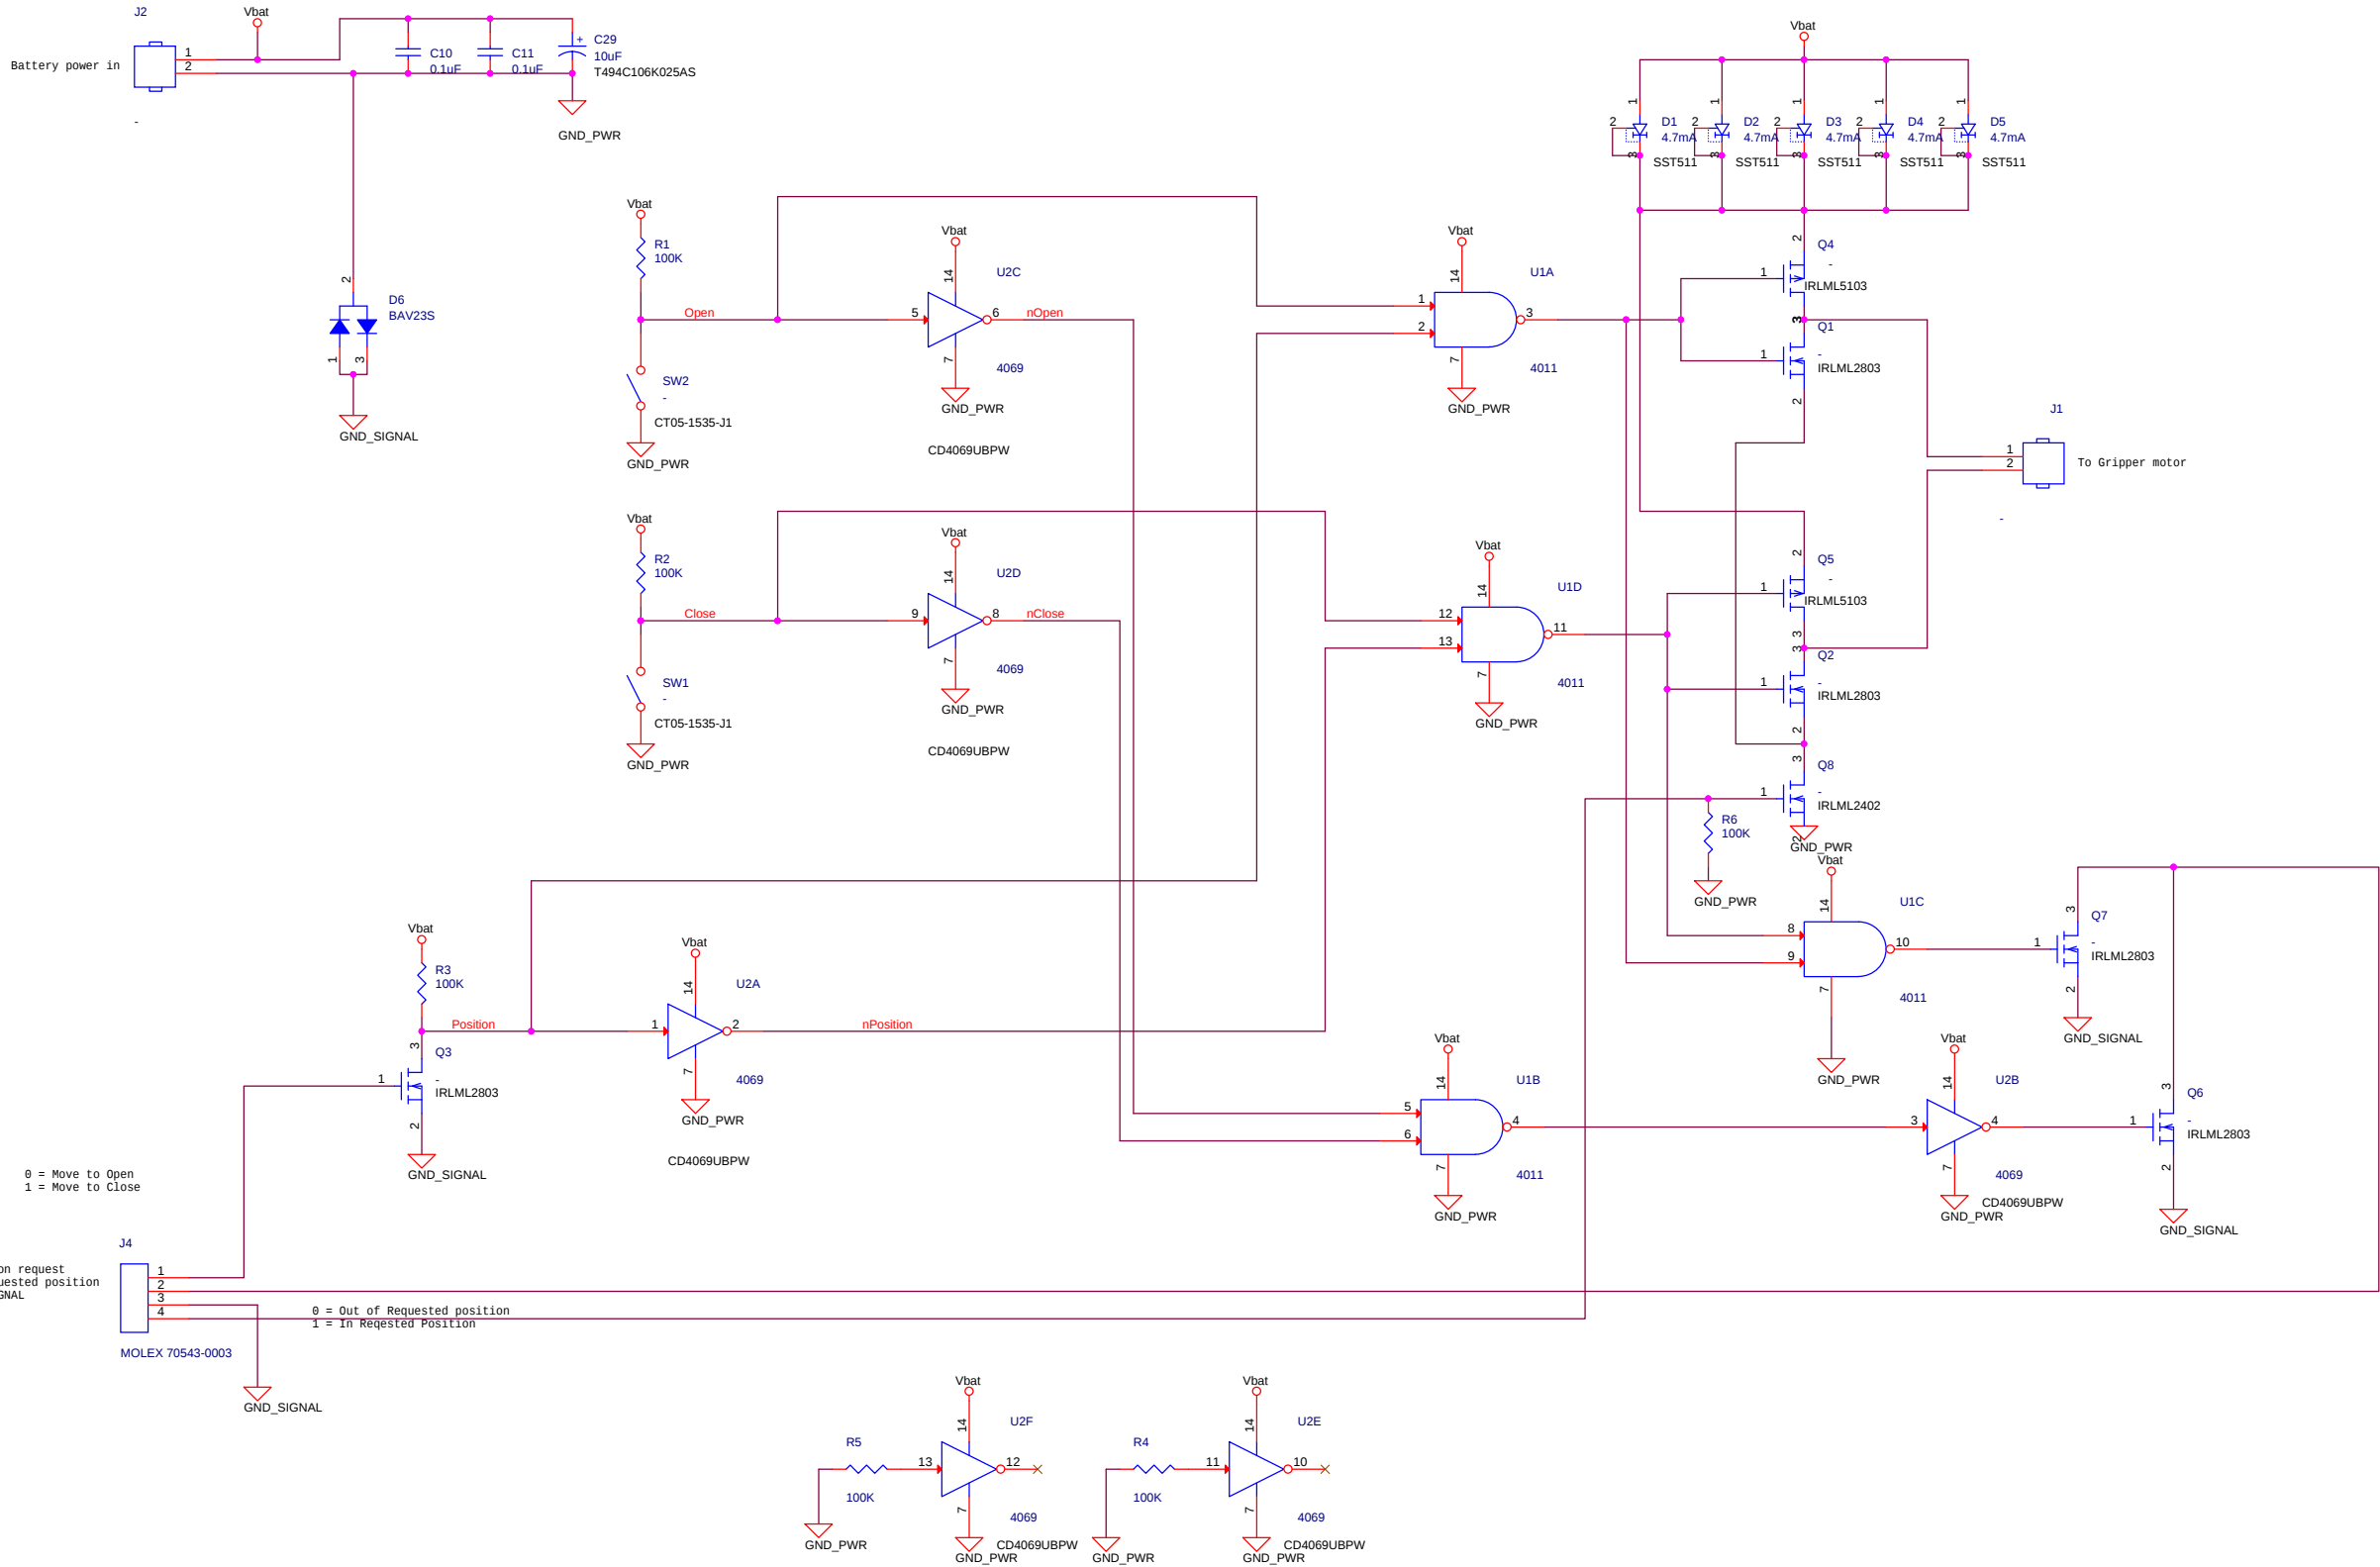

These are extra gates and should have their inputs tied to ground to prevent noise and excessive current draw.

MONTEREY BAY AQUARIUM RESEARCH INSTITUTE
7700 SANDHOLDT ROAD
MOSS LANDING, CA 95039
(831) 775-1700 www.mbari.org
Copyright MBARI 2000



Title Manipulator Gripper			Number <Doc>
Size C	Engineer Scott Jensen	Layout <Layout Eng.>	Filename Sleepy
Date: Thursday, April 14, 2011			Rev 0.0.0
Sheet 1 of 1			