


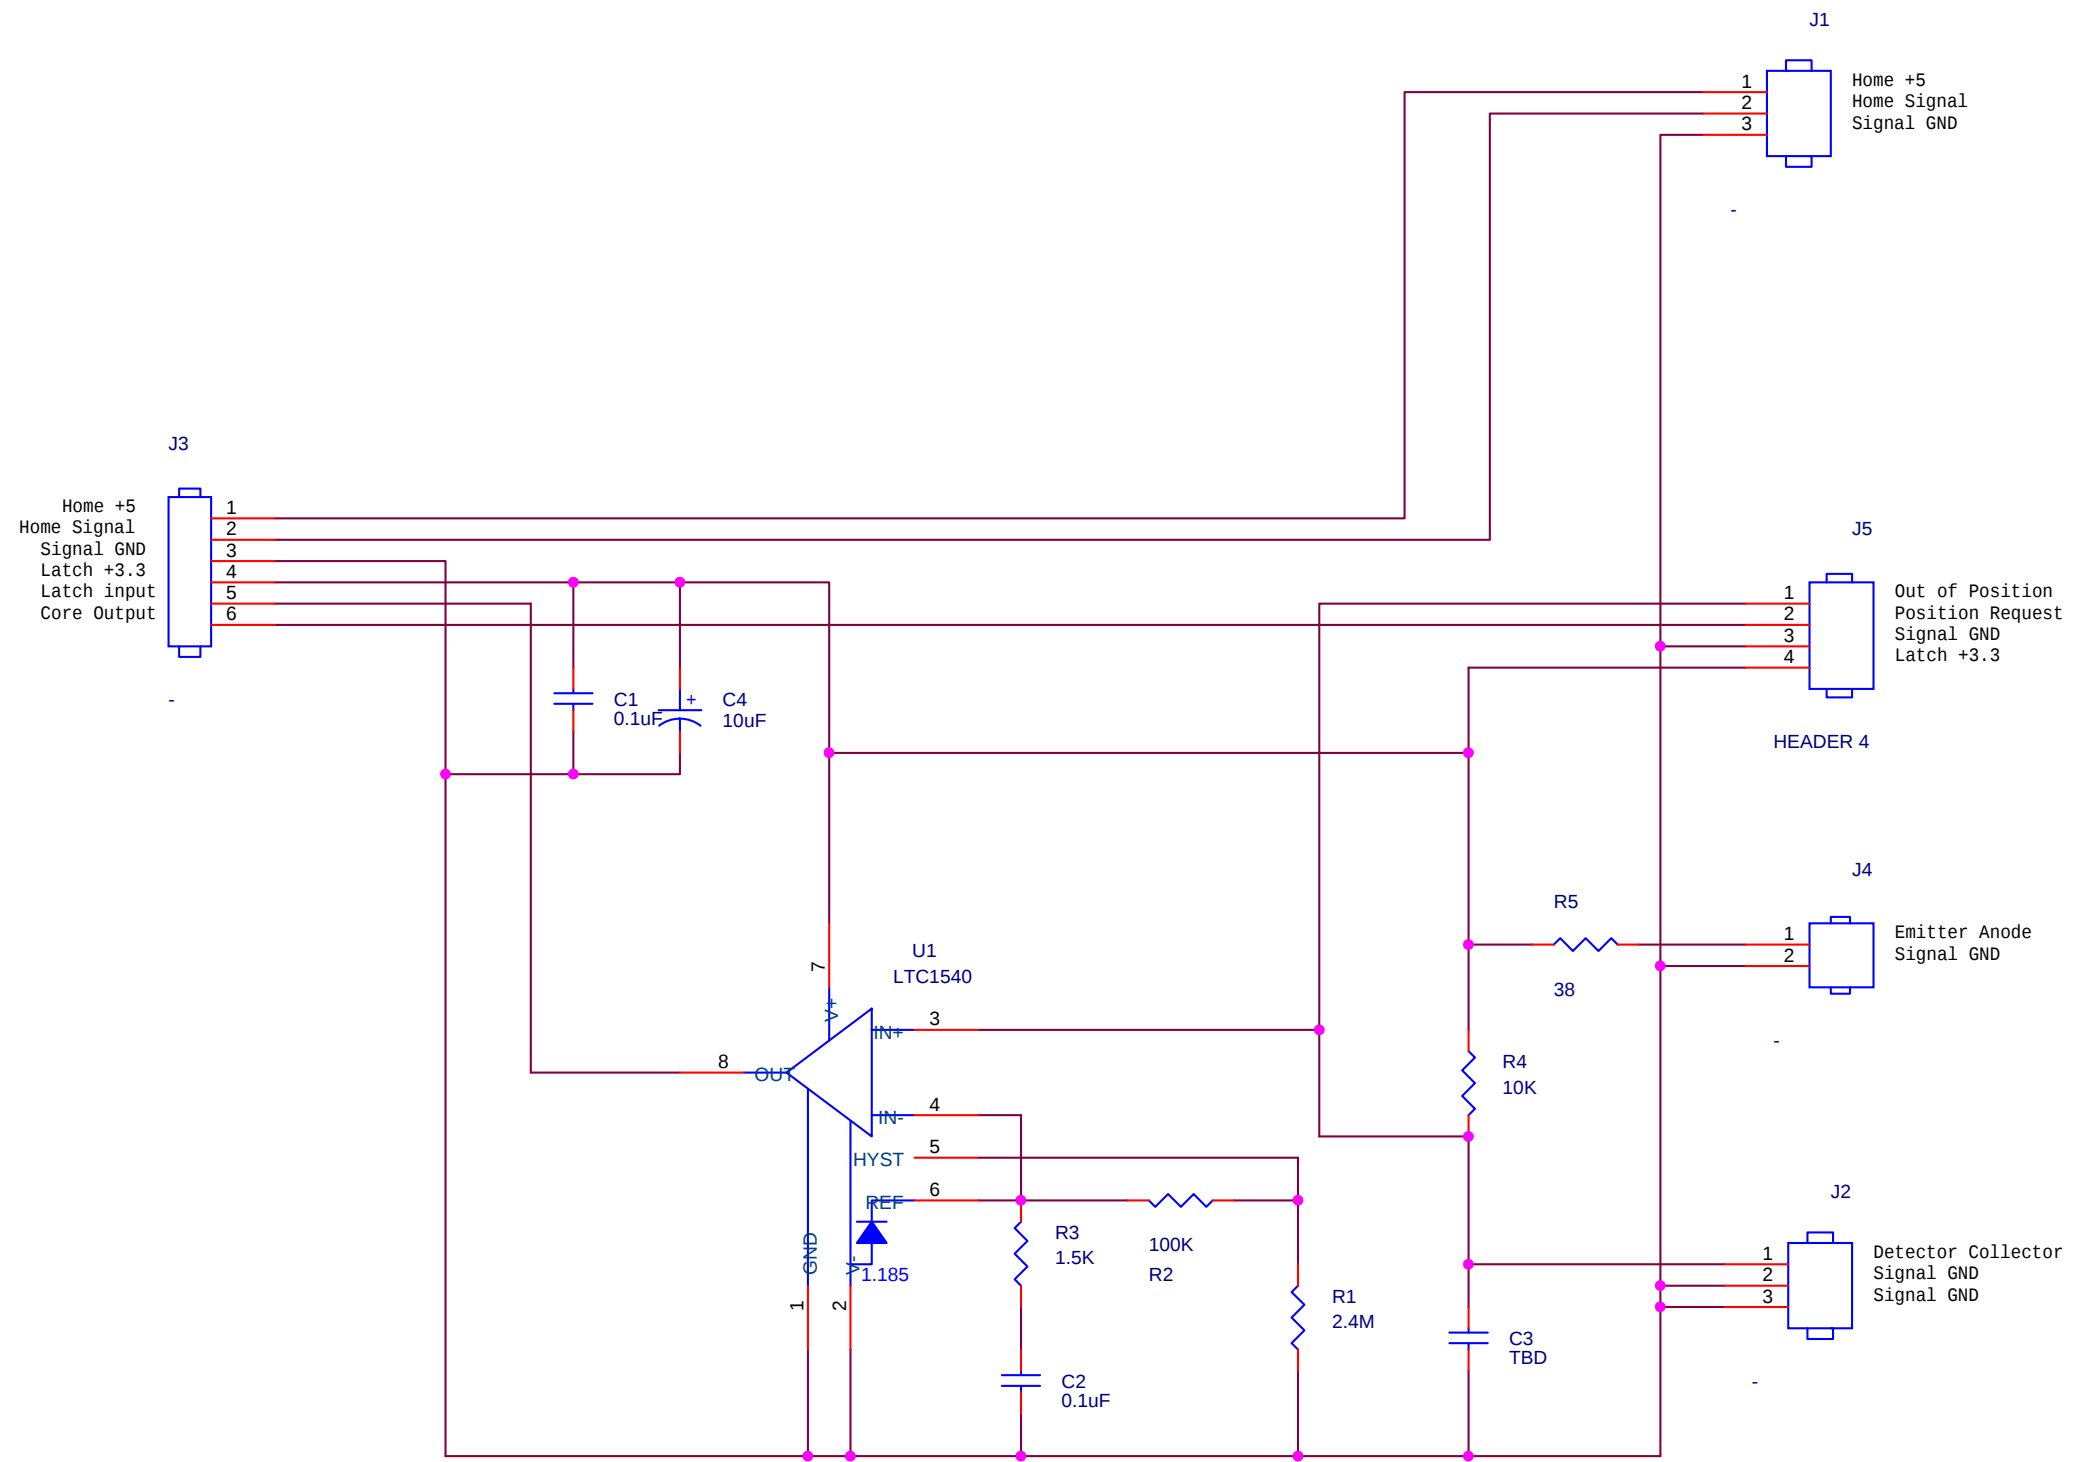

Title		
<Title>		
Size B	Document Number 1002661	Rev <RevCode>
Date:	Tuesday, March 22, 2011	Sheet 1 of 1