

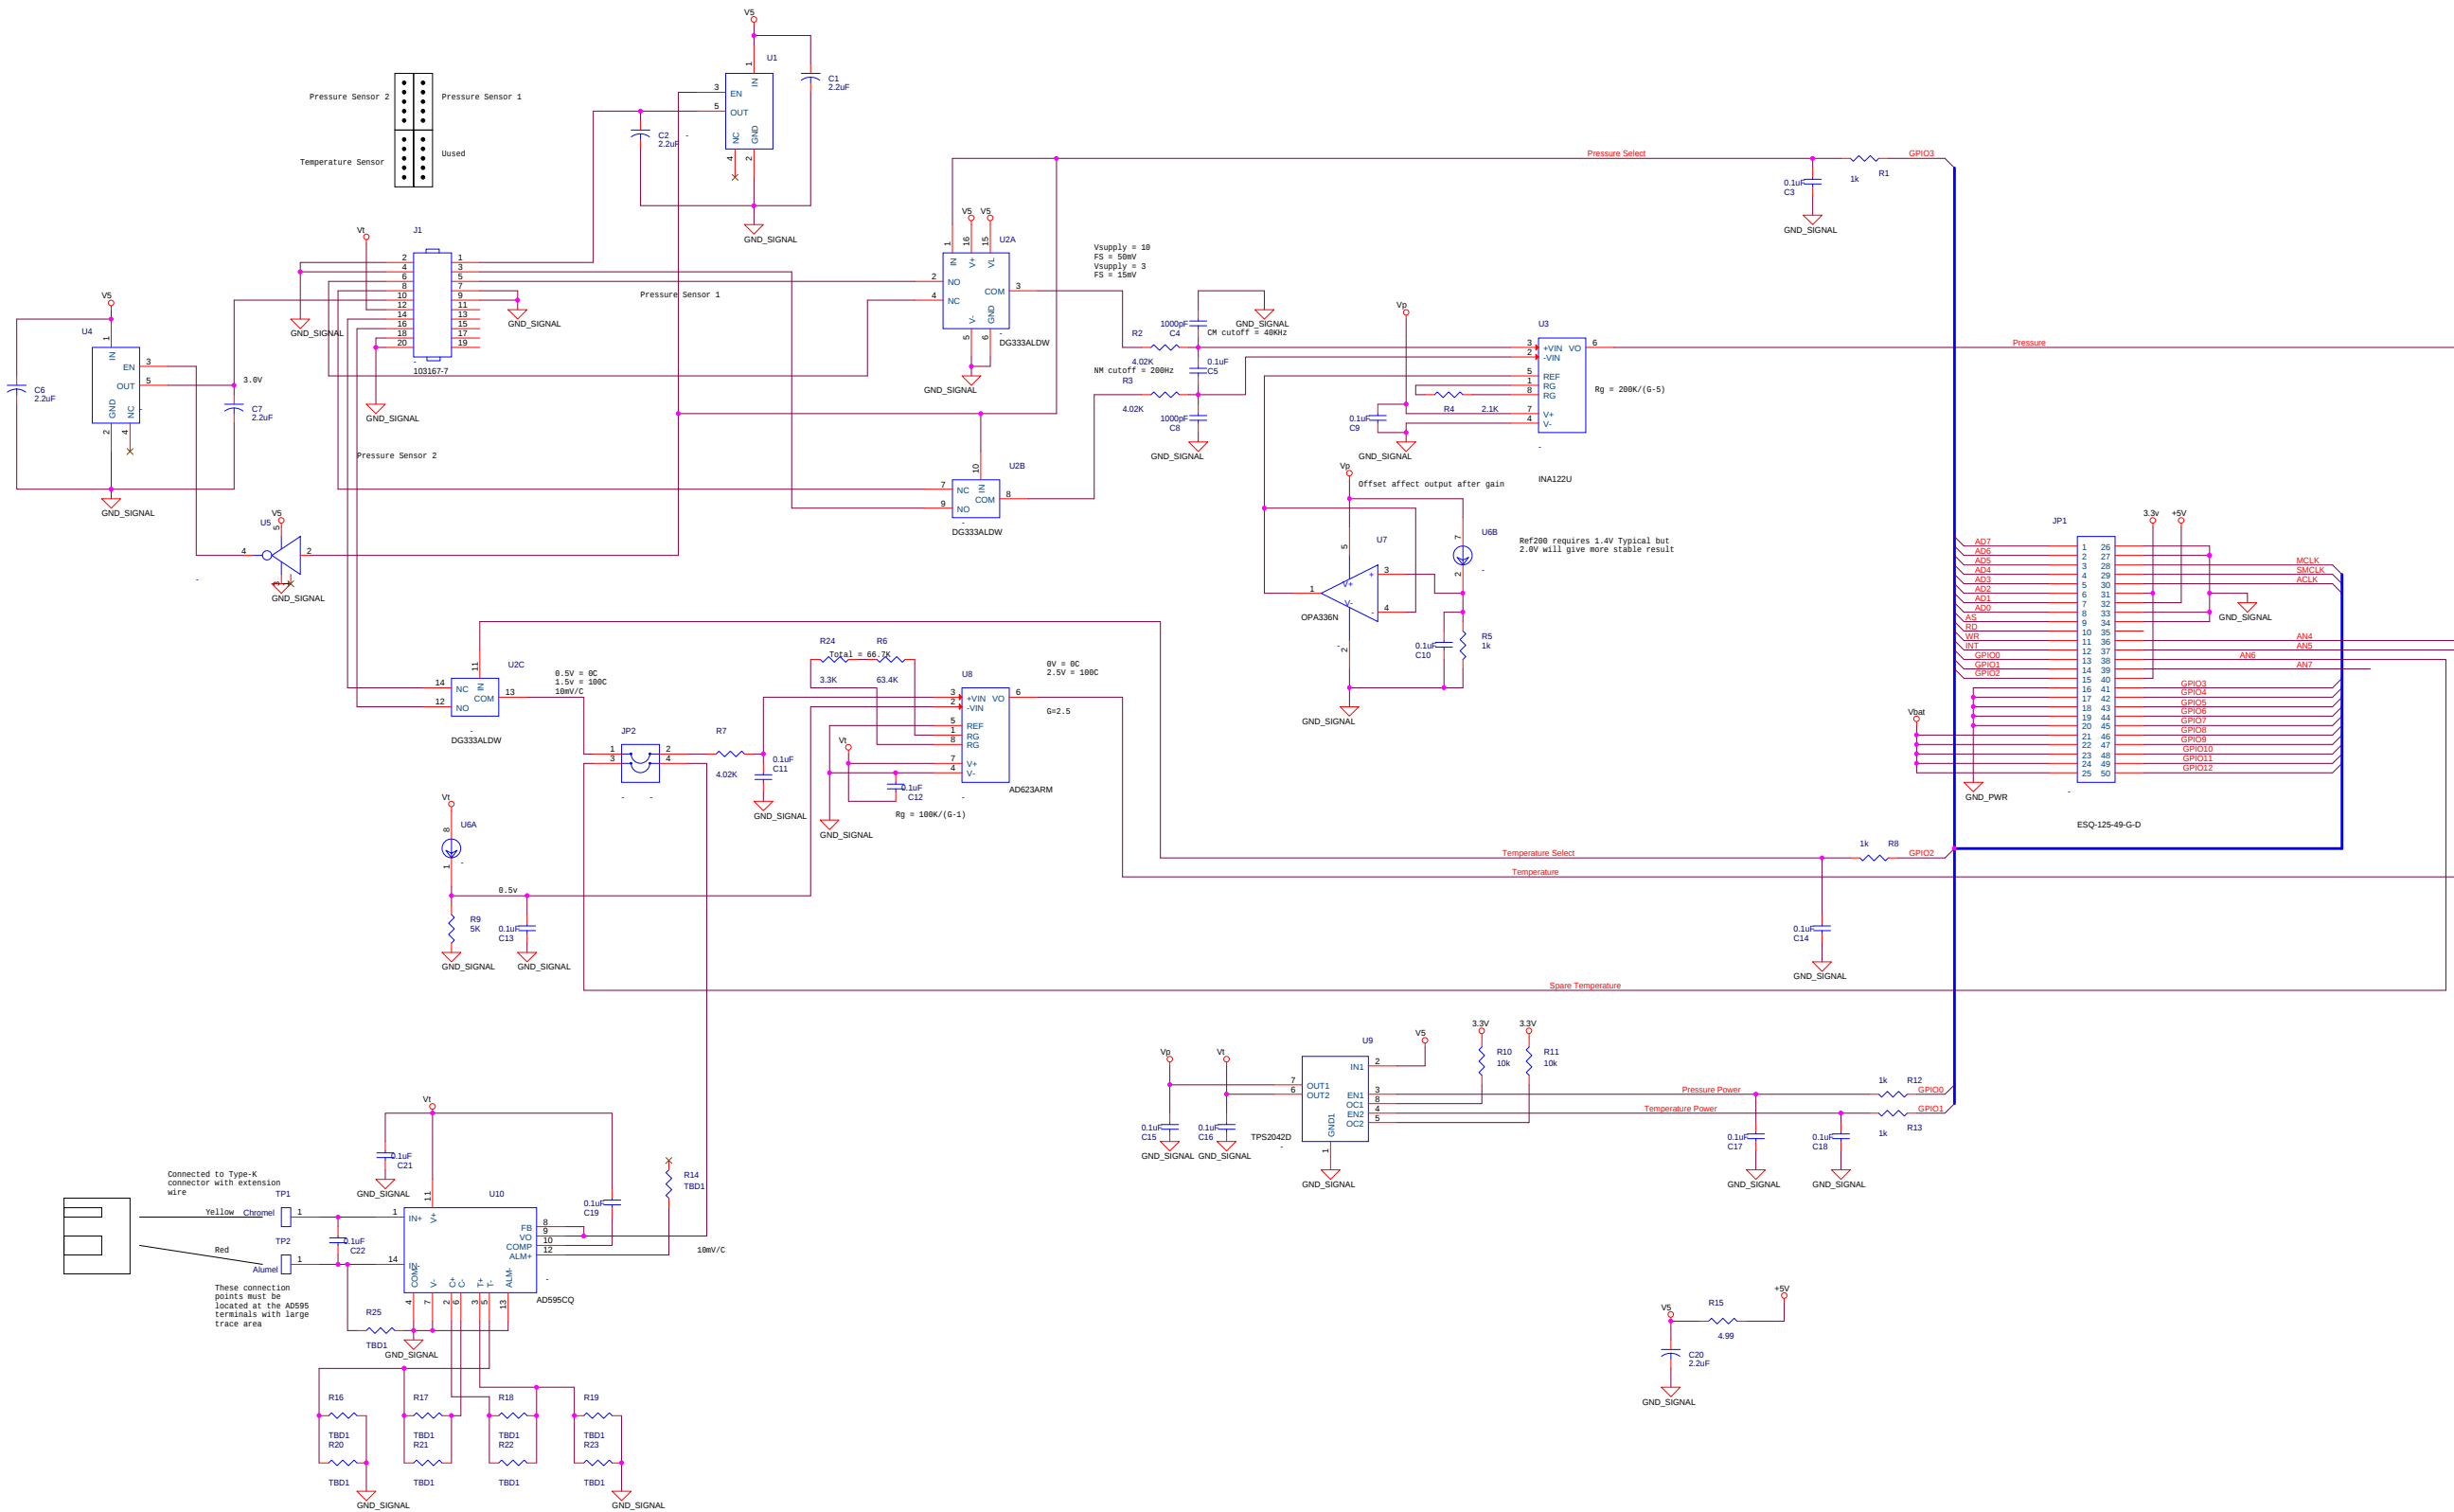


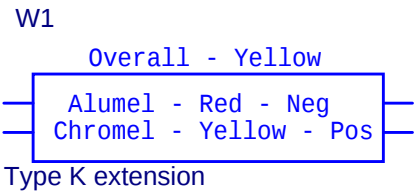

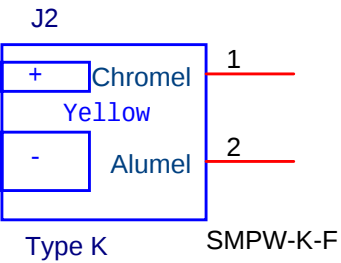

This is the Type K connector which will be mounted to the board to provide the thermocouple connection point. It should be wired using Type-K thermocouple extension wire to the test point connections located at the AD595.

MONTEREY BAY AQUARIUM RESEARCH INSTITUTE

7700 SANDHOLDT ROAD

MOSS LANDING, CA 95039

(831) 775-1700 www.mbari.org

Copyright MBARI 2000



Title Dwarf Sensor				Number <Doc>	
Size A	Engineer Scott Jensen	Layout <Layout Eng.>	Filename Sensor_REV_0_0_0		Rev 0.0.0
	Date: Thursday, July 07, 2011		Sheet 2 of 2		