


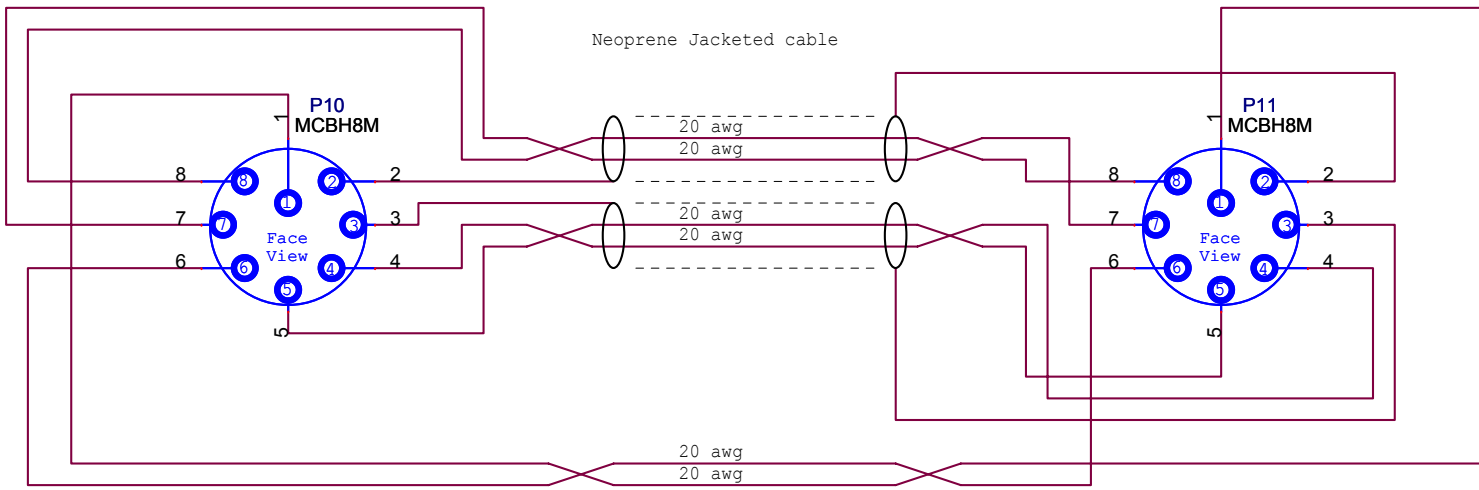

Title		
Pressure Cable		
Size	Document Number	Rev
A	<Doc>	<RevCo>
Date:	Thursday, June 22, 2006	Sheet 1 of 1