



- 1 Bus+
- 10 Bus-
- 9 Bus Shield
- 2 Eth Tx+
- 3 Eth Tx-
- 4 Eth Rx+
- 5 Eth Rx-
- 6 Unused+
- 7 Unused-
- 8 Unused


J1

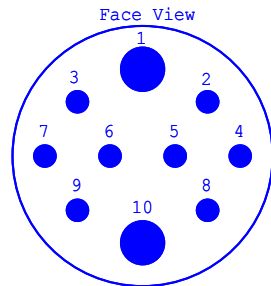

MIN-K-10-CCPL

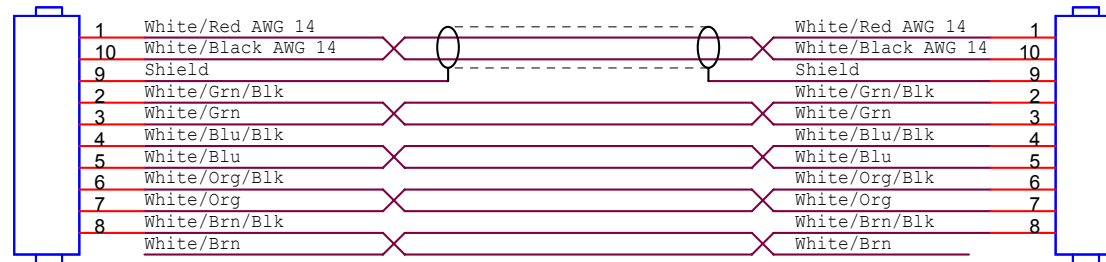

J2

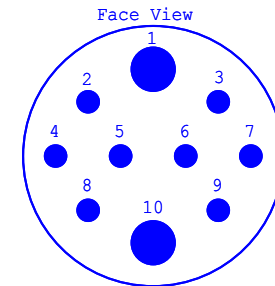

MIN-K-10-CCPL

Cable Type Falmat FM 122203-1CP Rev B
Waterblocking (Cable Max?) present
Remaining conductors are #24AWG twp and will be used for data, twists should be maintained to solder cups as best as possible.
Jacket: Orange Polyurethane
Dia: 0.61"

Title		
MIN-K-10-CCPL Power & Data using FM122203-1CP Rev A		
Size A	Document Number VEN00044	Rev A
Date:	Friday, April 14, 2006	Sheet 1 of 1