


NOTES, UNLESS OTHERWISE SPECIFIED.

1. IF BASE MATERIAL IS ALUMINUM, ALL DIMENSIONS APPLY AFTER ANODIZING.
2. BREAK ALL SHARP EDGES .010MAX
3. TAP DRILL THRU UNLESS OTHERWISE SPECIFIED ON PARENT DRAWING.
4. SPOTFACE INDICATED SHALL HAVE NO SWIRLMARKS.

REVISIONS			
REV.	DESCRIPTION	DATE	APP.
A	INITIAL RELEASE	6-13-08	JAN
B	ADDED COUNTER BORE DIAMETER	6-23-08	JAN
C	CORRECTED COUNTER BORE DIMENSIONS	8-7-08	JAN

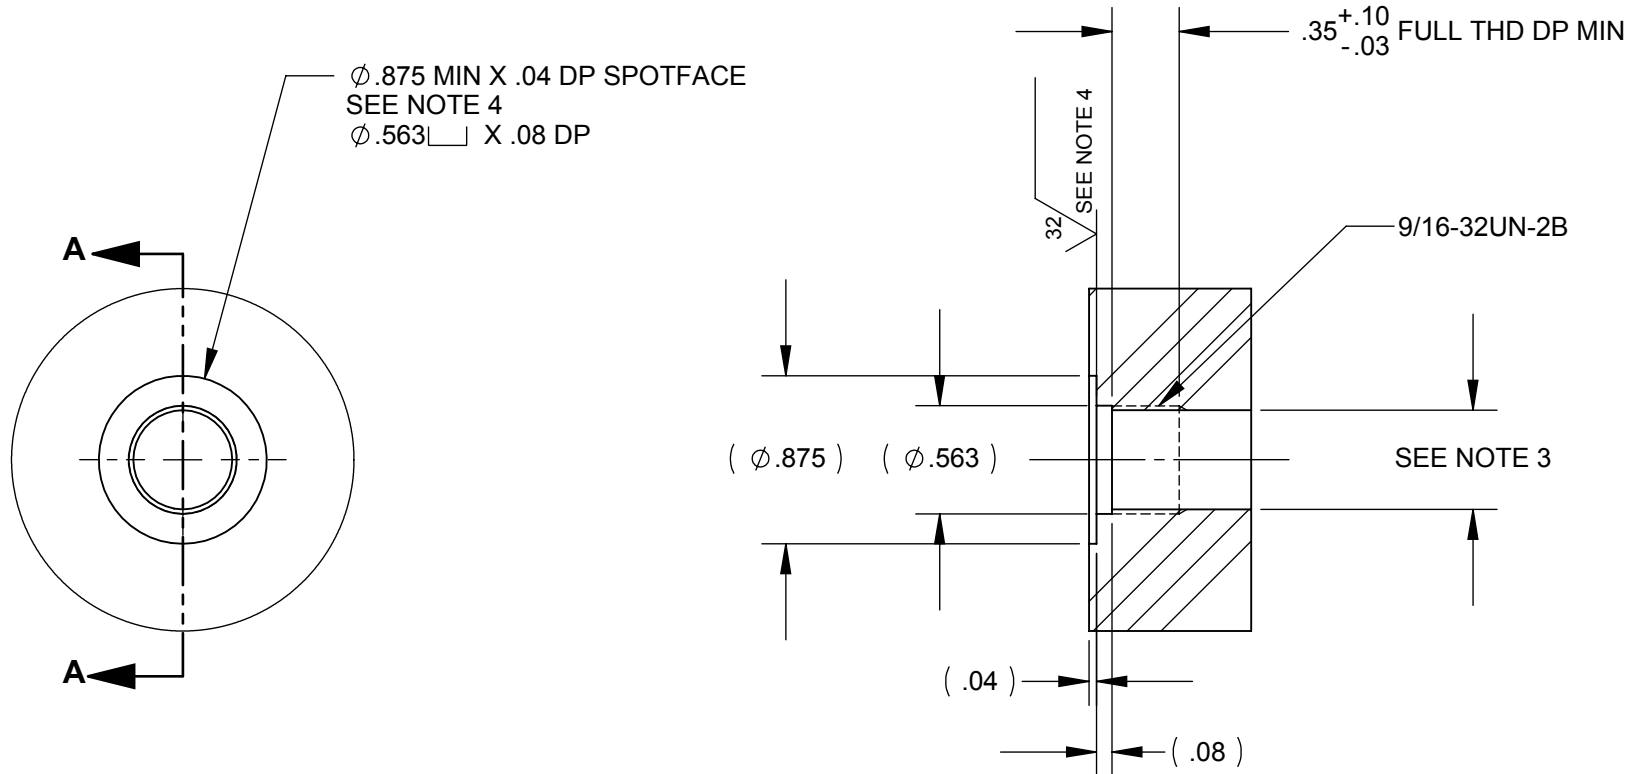

PROPRIETARY NOTE

All data and information contained or disclosed by this document is confidential and proprietary information of **PREVCO Subsea LLC** and all rights therein are expressly reserved. By accepting this material the recipient agrees that the material and the information therein is held in confidence and in trust and will not be used, copied, reproduced in whole or in part, nor its content revealed in any manner to others, except to meet the specific purpose for which it was delivered.

TOLERANCES UNLESS NOTED

.X	.XX	.XXX	ANGLES
$\pm .050$	$\pm .010$	$\pm .003$	$\pm .5^\circ$

CONCENTRICITY .004 TIR

PRIMARY UNITS ARE INCHES

PREVCO SUBSEA LLC

PROJECT: **GENERIC** MODEL #NO. PREFIX: **00464-001**

DRAWN BY: **VCE** APPR. BY: **JAN**

DRAWING TITLE

**PRV PORT, LOW PRESSURE -
INSTALLATION INTERFACE**

DRAWING NO. **01274-001**

DRAWN DATE: 6-13-08 SHEET 1 Of 1 REV. **C**