


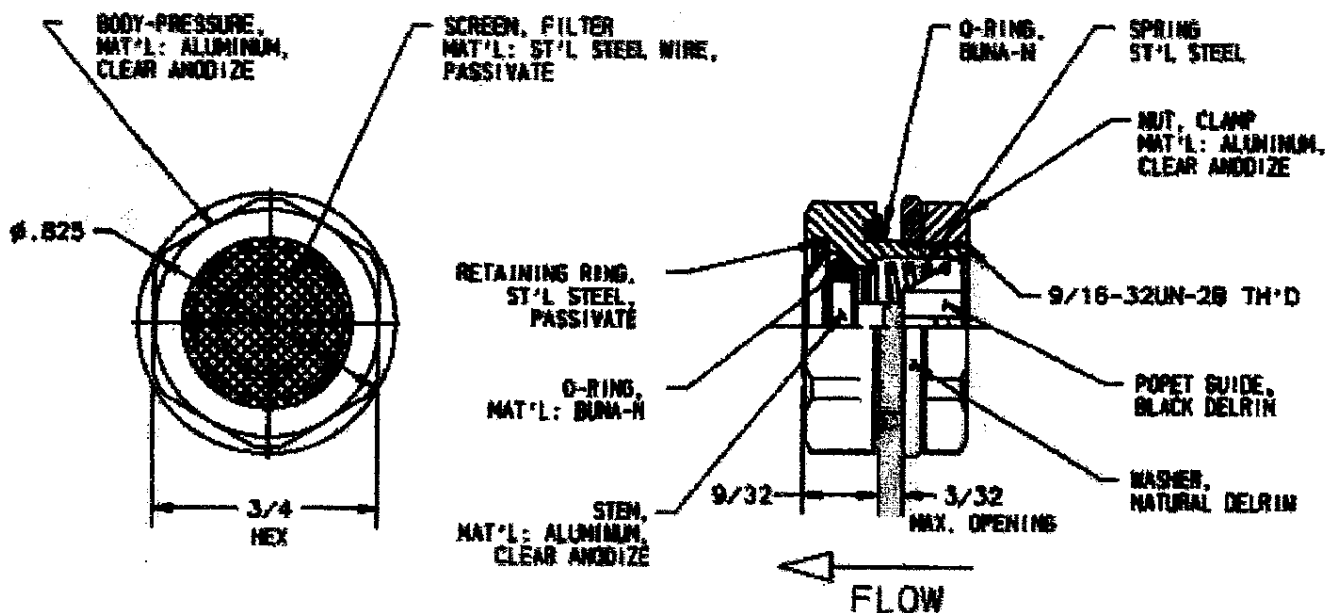

NOTES:

1. CRACKING PRESSURE-FACTORY SET WITHIN 0.1 TO 20 PSIG AS PER CUSTOMER'S REQUIREMENTS.
2. AIR FLOW: 4.0 SCFM @ 3.0 PSIG W/1.5 PSIG CRACKING PRESSURE.
3. TEMPERATURE RANGE: -65°F TO +180°F.
4. WEIGHT - 0.25 OZ (7 GRAMS)
5. CRACKING PRESS. ±15% OF NOMINAL-RESEAT WITHIN 20% OF NOMINAL CRACKING PRESSURE.
6. SUFFIX INDICATES CRACKING PRESSURE.

		PREVCO Pressure Relief Valve Aluminum	
Part No. 00464-001		Rev. 1 of 1	