



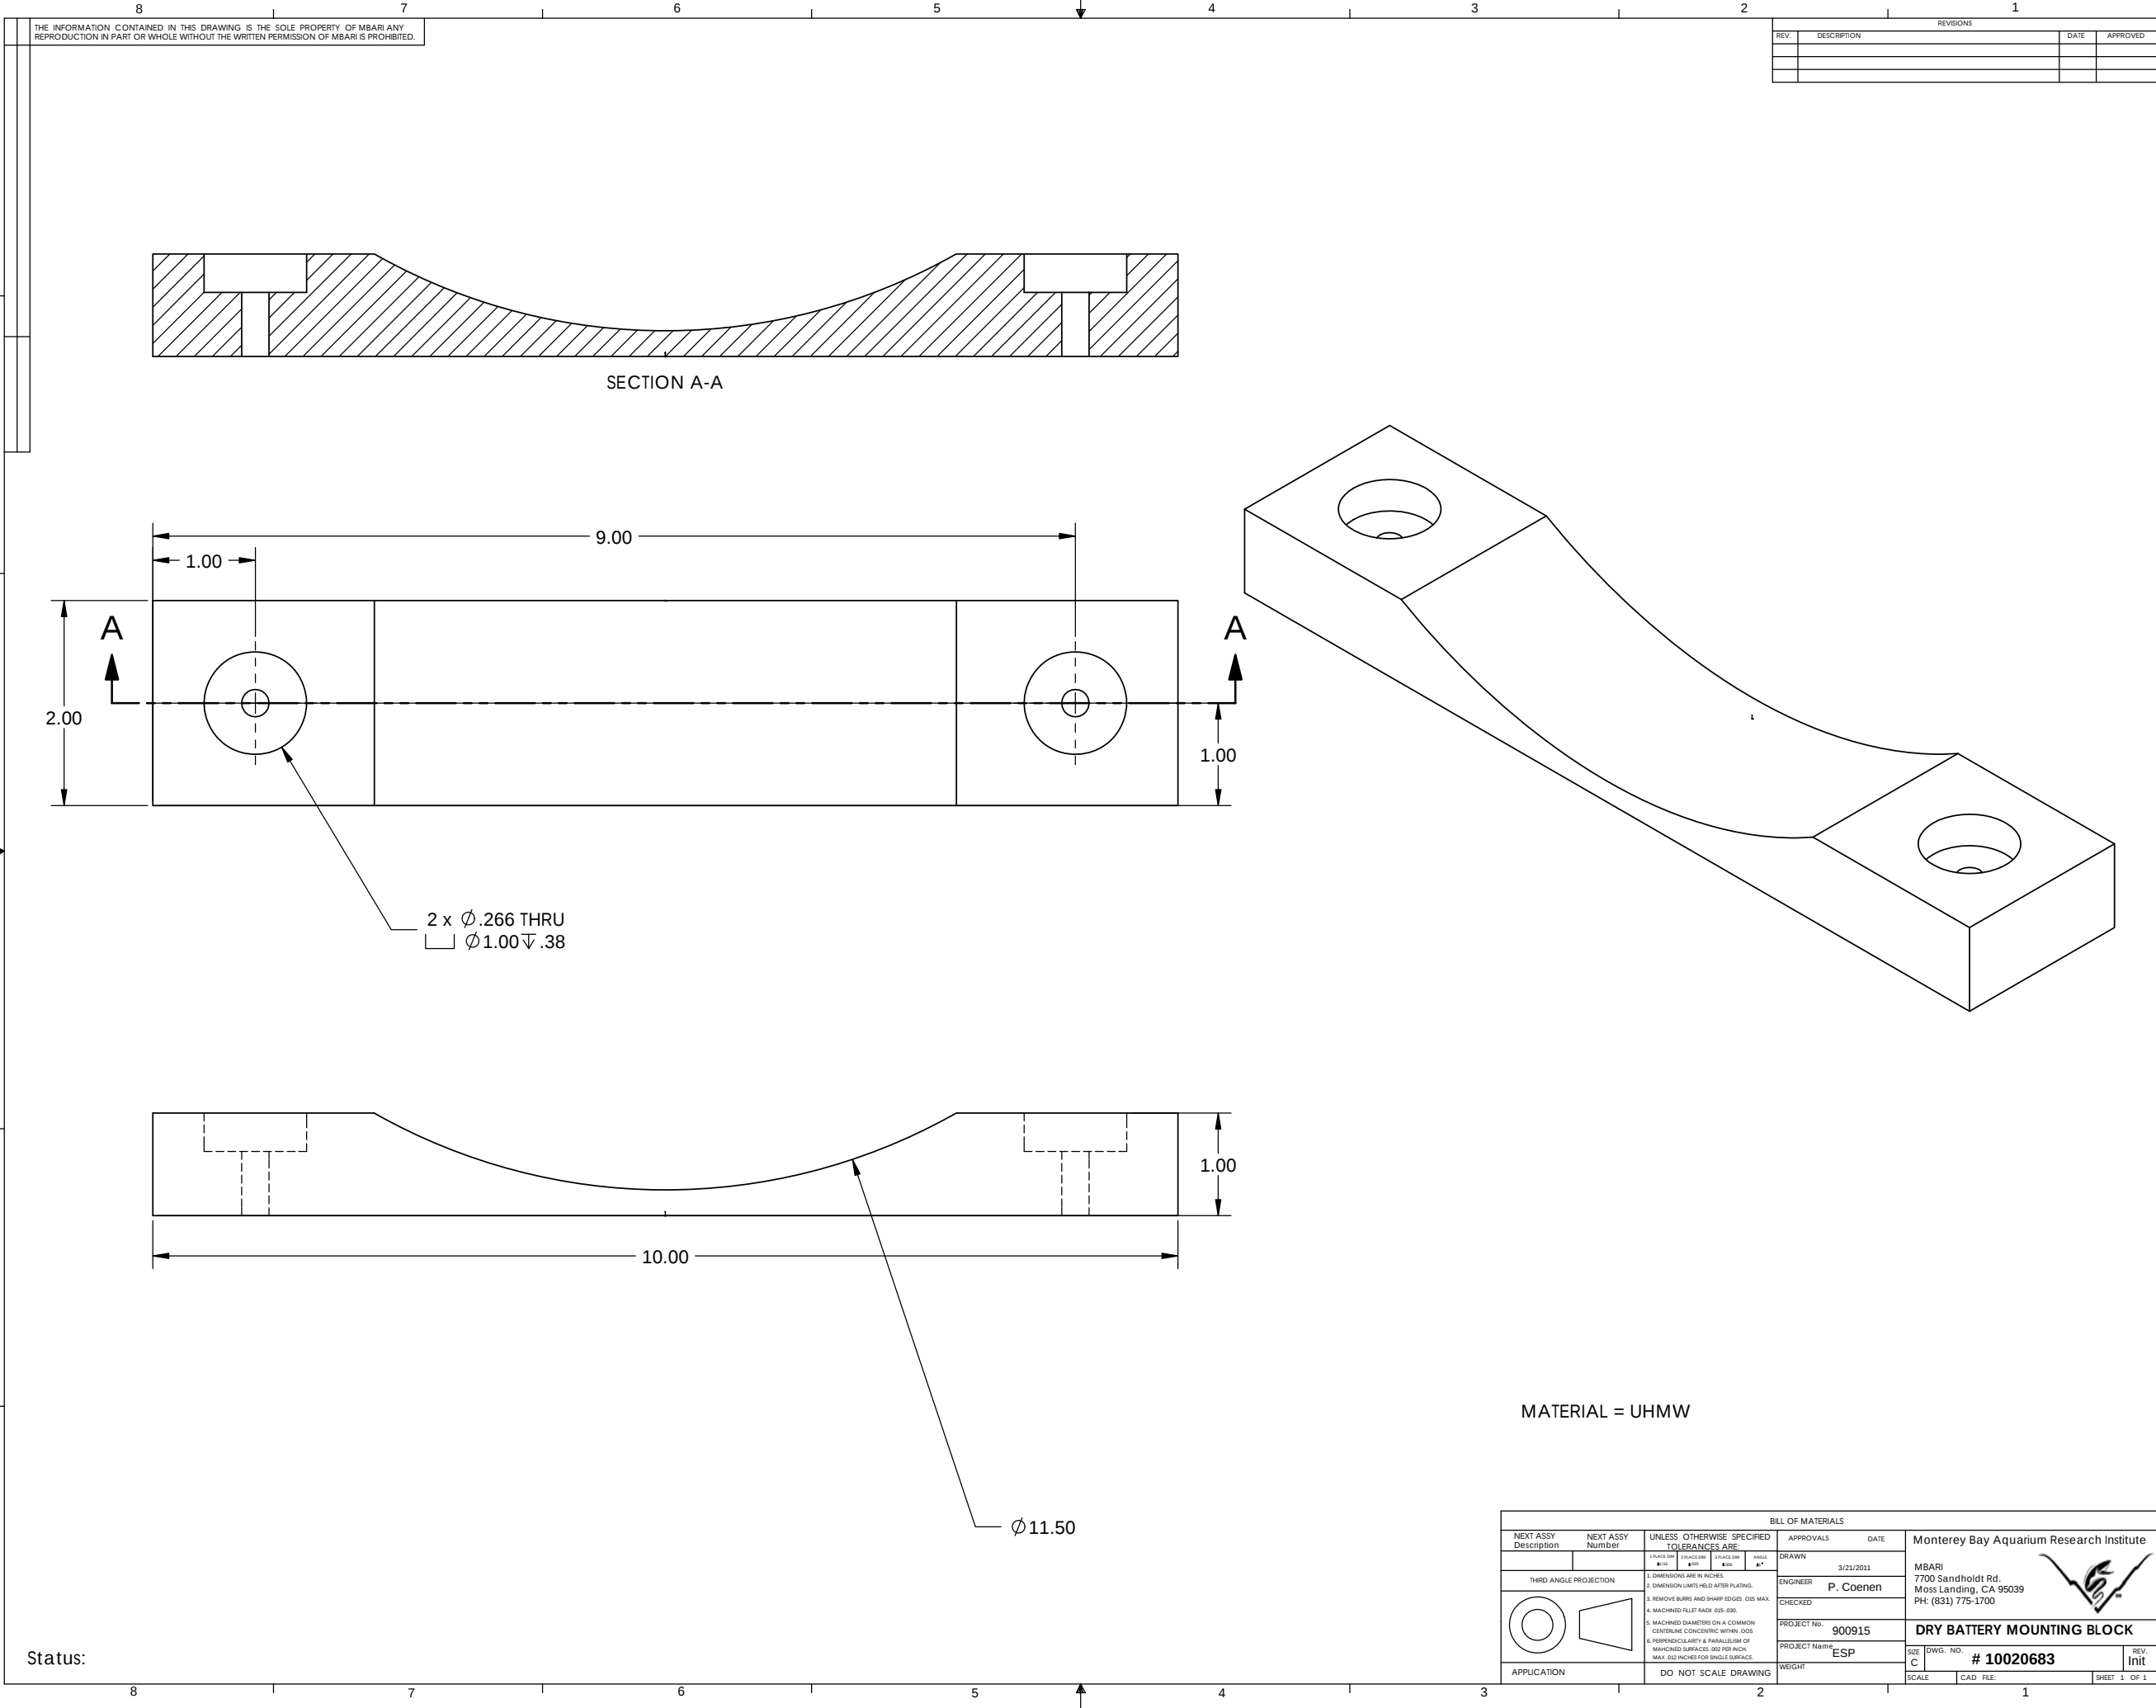

Status:

BILL OF MATERIALS									
NEXT ASSY Description		NEXT ASSY Number		UNLESS OTHERWISE SPECIFIED TOLERANCES ARE:		APPROVALS		DATE	
				1. FRACTION 2. DECIMAL 3. HUNDRETHS 4. THOUSANDTHS 5. MILLI 6. INCHES		DRAWN		3/21/2011	
				1. DIMENSIONS ARE IN INCHES. 2. DIMENSION LIMITS HELD AFTER PLATING. 3. REMOVE BURRS AND SHARP EDGES .015 MAX. 4. MACHINED FILLET RADIUS .015-.030. 5. MACHINED DIAMETERS ON A COMMON CENTERLINE CONCENTRIC WITHIN .005. 6. PERPENDICULARITY & PARALLELISM OF MACHINED SURFACES .002 PER INCH. MAX. .002 INCHES FOR SINGLE SURFACE.		ENGINEER		P. Coenen	
						CHECKED			
						PROJECT NO.		900915	
						PROJECT NAME		ESP	
						WEIGHT			
						SCALE		CAD FILE	
								SHEET 1 OF 1	

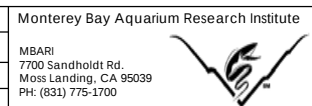

MBARI
7700 Sandholdt Rd.
Moss Landing, CA 95039
PH: (651) 775-1700

PROJECT NO. 900915
PROJECT NAME ESP
WEIGHT
SCALE CAD FILE SHEET 1 OF 1

DRY BATTERY MOUNTING BLOCK

SIZE C DWG. NO. # 10020683 REV. Init