



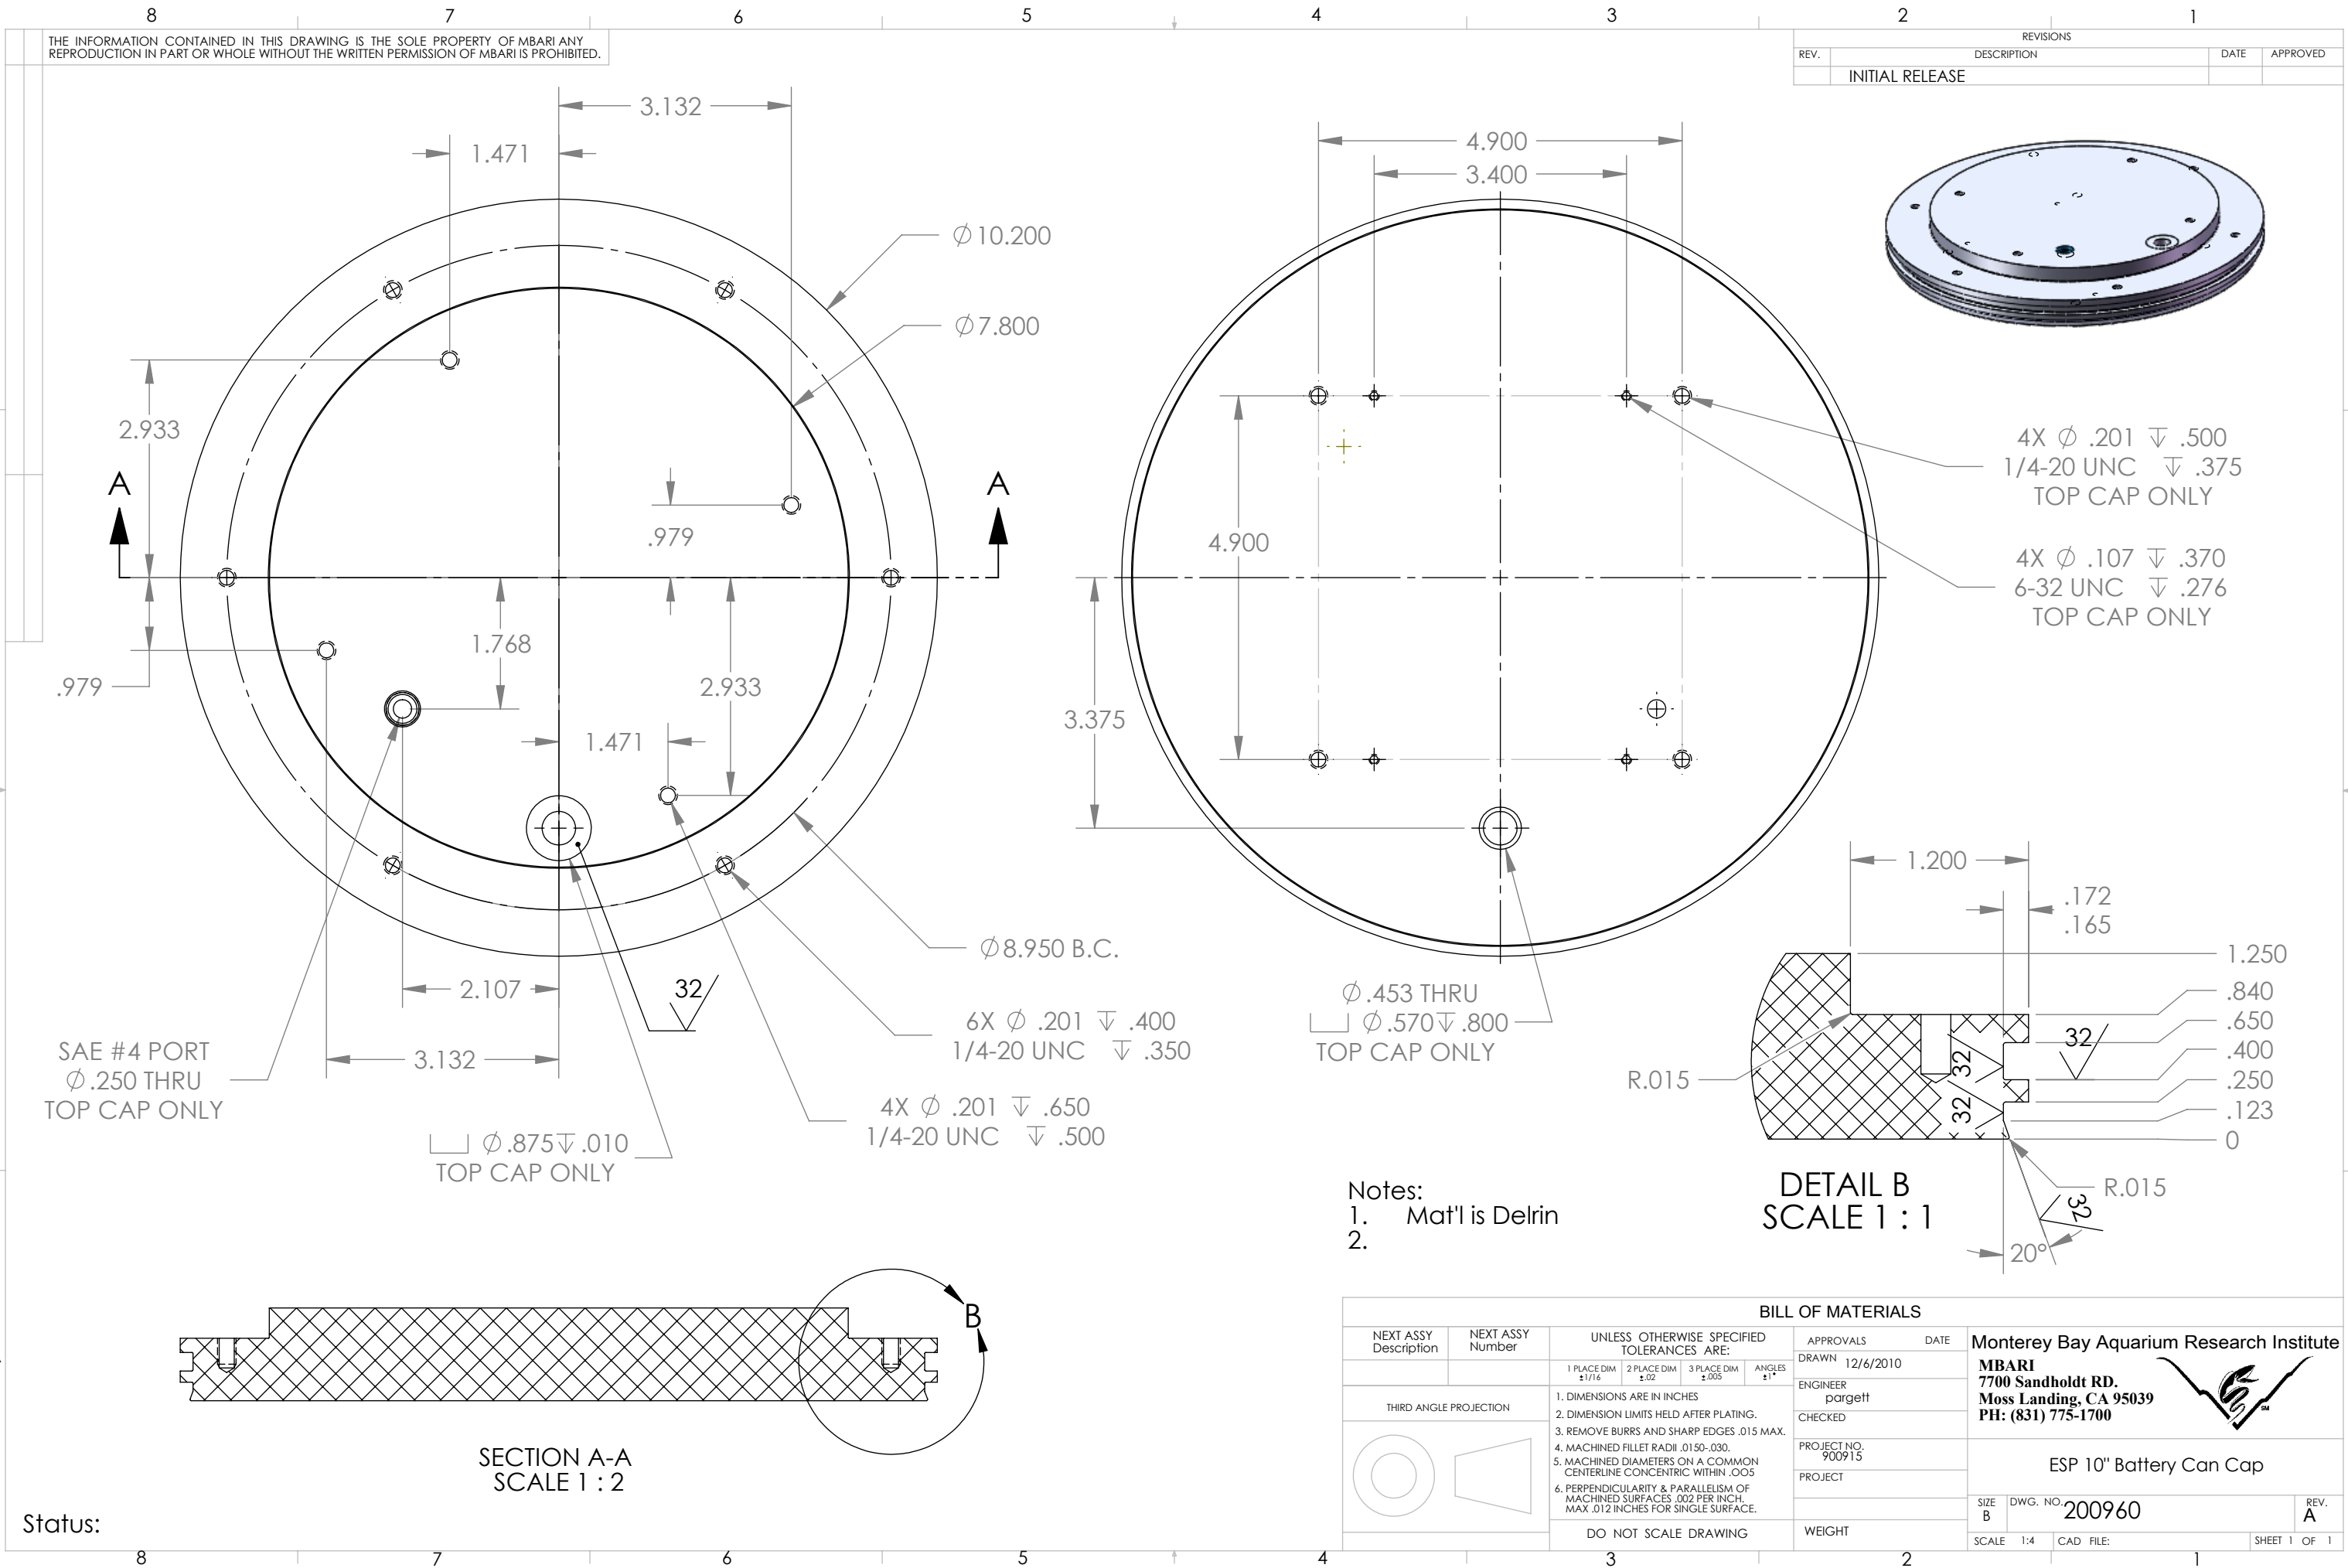

THE INFORMATION CONTAINED IN THIS DRAWING IS THE SOLE PROPERTY OF MBARI ANY REPRODUCTION IN PART OR WHOLE WITHOUT THE WRITTEN PERMISSION OF MBARI IS PROHIBITED.

REVISIONS			
REV.	DESCRIPTION	DATE	APPROVED
	INITIAL RELEASE		

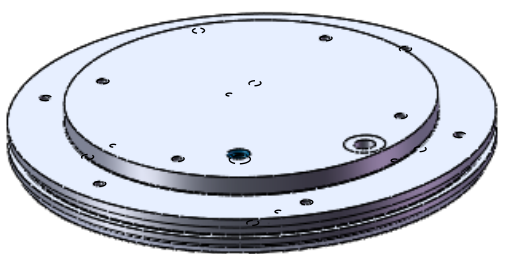

4X ϕ .201 ∇ .500
1/4-20 UNC ∇ .375
TOP CAP ONLY

4X ϕ .107 ∇ .370
6-32 UNC ∇ .276
TOP CAP ONLY

ϕ .453 THRU
 ϕ .570 ∇ .800
TOP CAP ONLY

DETAIL B
SCALE 1 : 1

Notes:
1. Mat'l is Delrin
2.

BILL OF MATERIALS			
NEXT ASSY Description	NEXT ASSY Number	UNLESS OTHERWISE SPECIFIED TOLERANCES ARE:	APPROVALS DATE
		1 PLACE DIM $\pm 1/16$	DRAWN 12/6/2010
		2 PLACE DIM $\pm .02$	ENGINEER porgett
		3 PLACE DIM $\pm .005$	CHECKED
		ANGLES $\pm 1^\circ$	PROJECT NO. 900915
			PROJECT
			WEIGHT
THIRD ANGLE PROJECTION		DO NOT SCALE DRAWING	DATE
			SIZE B
			DWG. NO. 200960
			SCALE 1:4
			CAD FILE:
			SHEET 1 OF 1

Monterey Bay Aquarium Research Institute
MBARI
7700 Sandholdt RD.
Moss Landing, CA 95039
PH: (831) 775-1700



ESP 10" Battery Can Cap

SECTION A-A
SCALE 1 : 2

Status: