


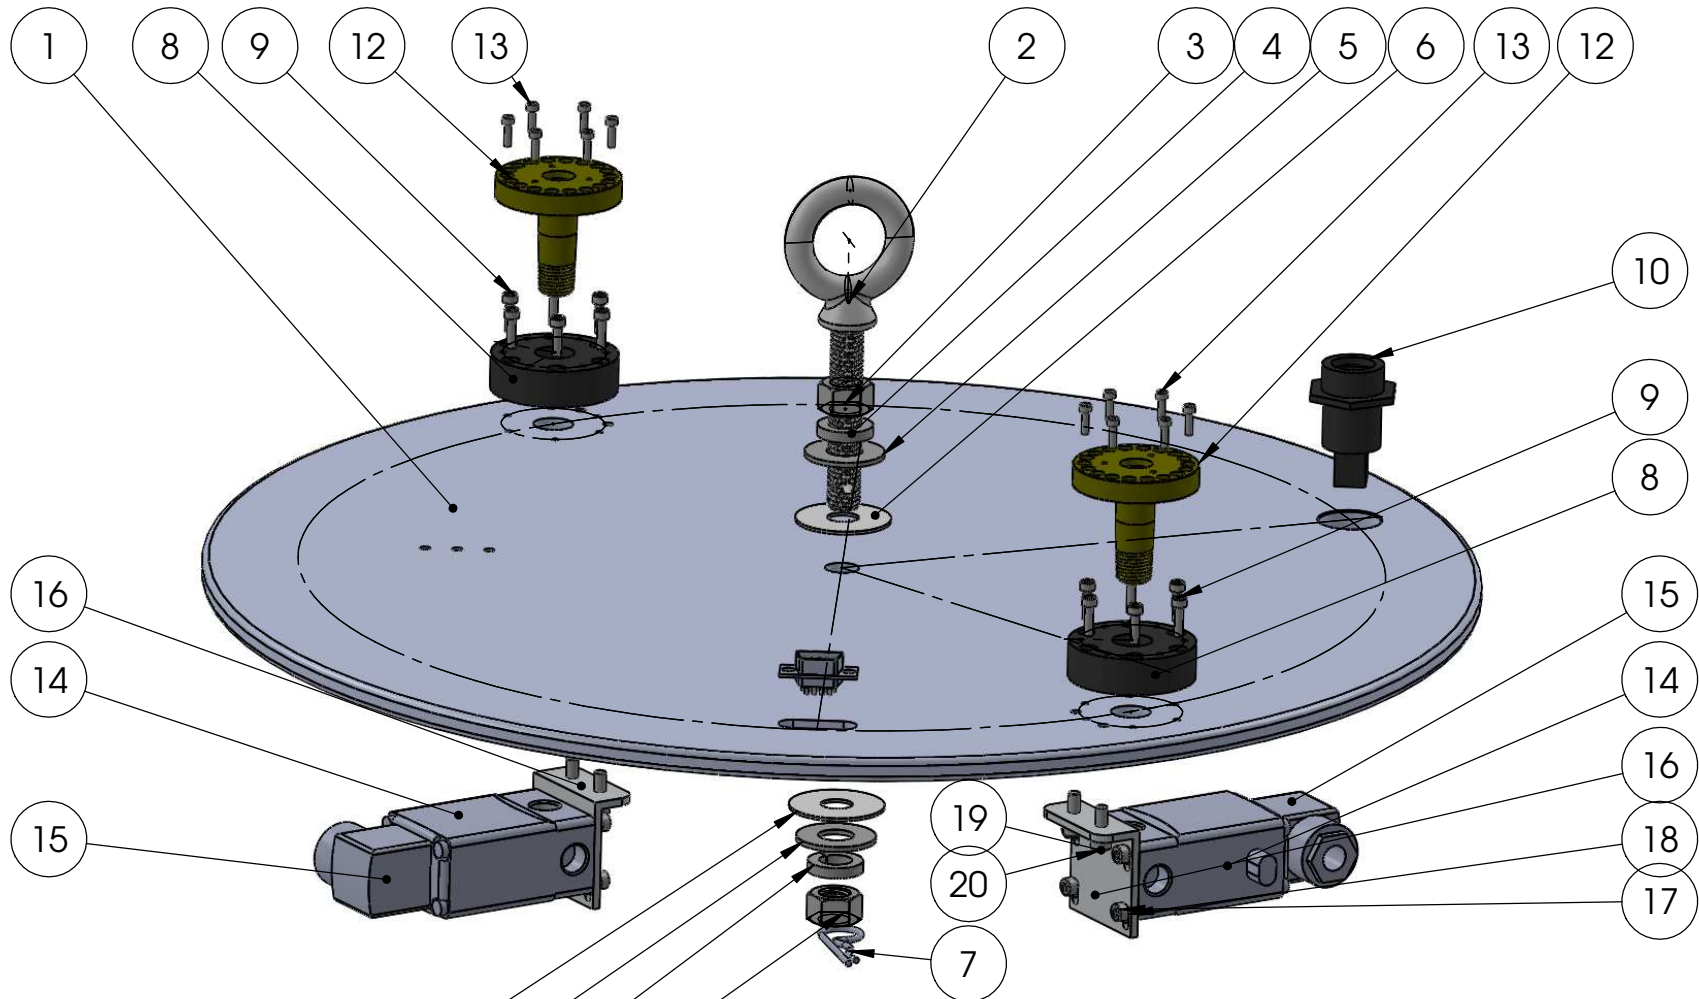

PROPRIETARY AND CONFIDENTIAL

THESE DRAWINGS AND SPECIFICATIONS ARE THE PROPERTY OF McLANE RESEARCH LABORATORIES, INC. AND SHALL NOT BE REPRODUCED, OR COPIED, OR USED AS THE BASIS FOR THE DESIGN, MANUFACTURE OR SALE OF APPARATUS WITHOUT PERMISSION.

UNLESS OTHERWISE SPECIFIED:

DIMENSIONS ARE IN INCHES
TOLERANCES:
FRACTIONAL: $\pm 1/64$
ANGULAR: $\pm 0.5^\circ$
TWO PLACE DECIMAL: ± 0.01
THREE PLACE DECIMAL: ± 0.002

MATERIAL
Material

FINISH
Finish

DO NOT SCALE DRAWING

	NAME	DATE
DRAWN	TLF	12/2012
CHECKED		
APPROVED		

COMMENTS:
See P&V BOM
(210-3430) for
referenced call outs



McLane Research
Laboratories, Inc.

TITLE:

Lab Lid
Assembly

SIZE
A

DWG. NO.
M3430

REV
A

SCALE: 1:10

SHEET 1 OF 1