


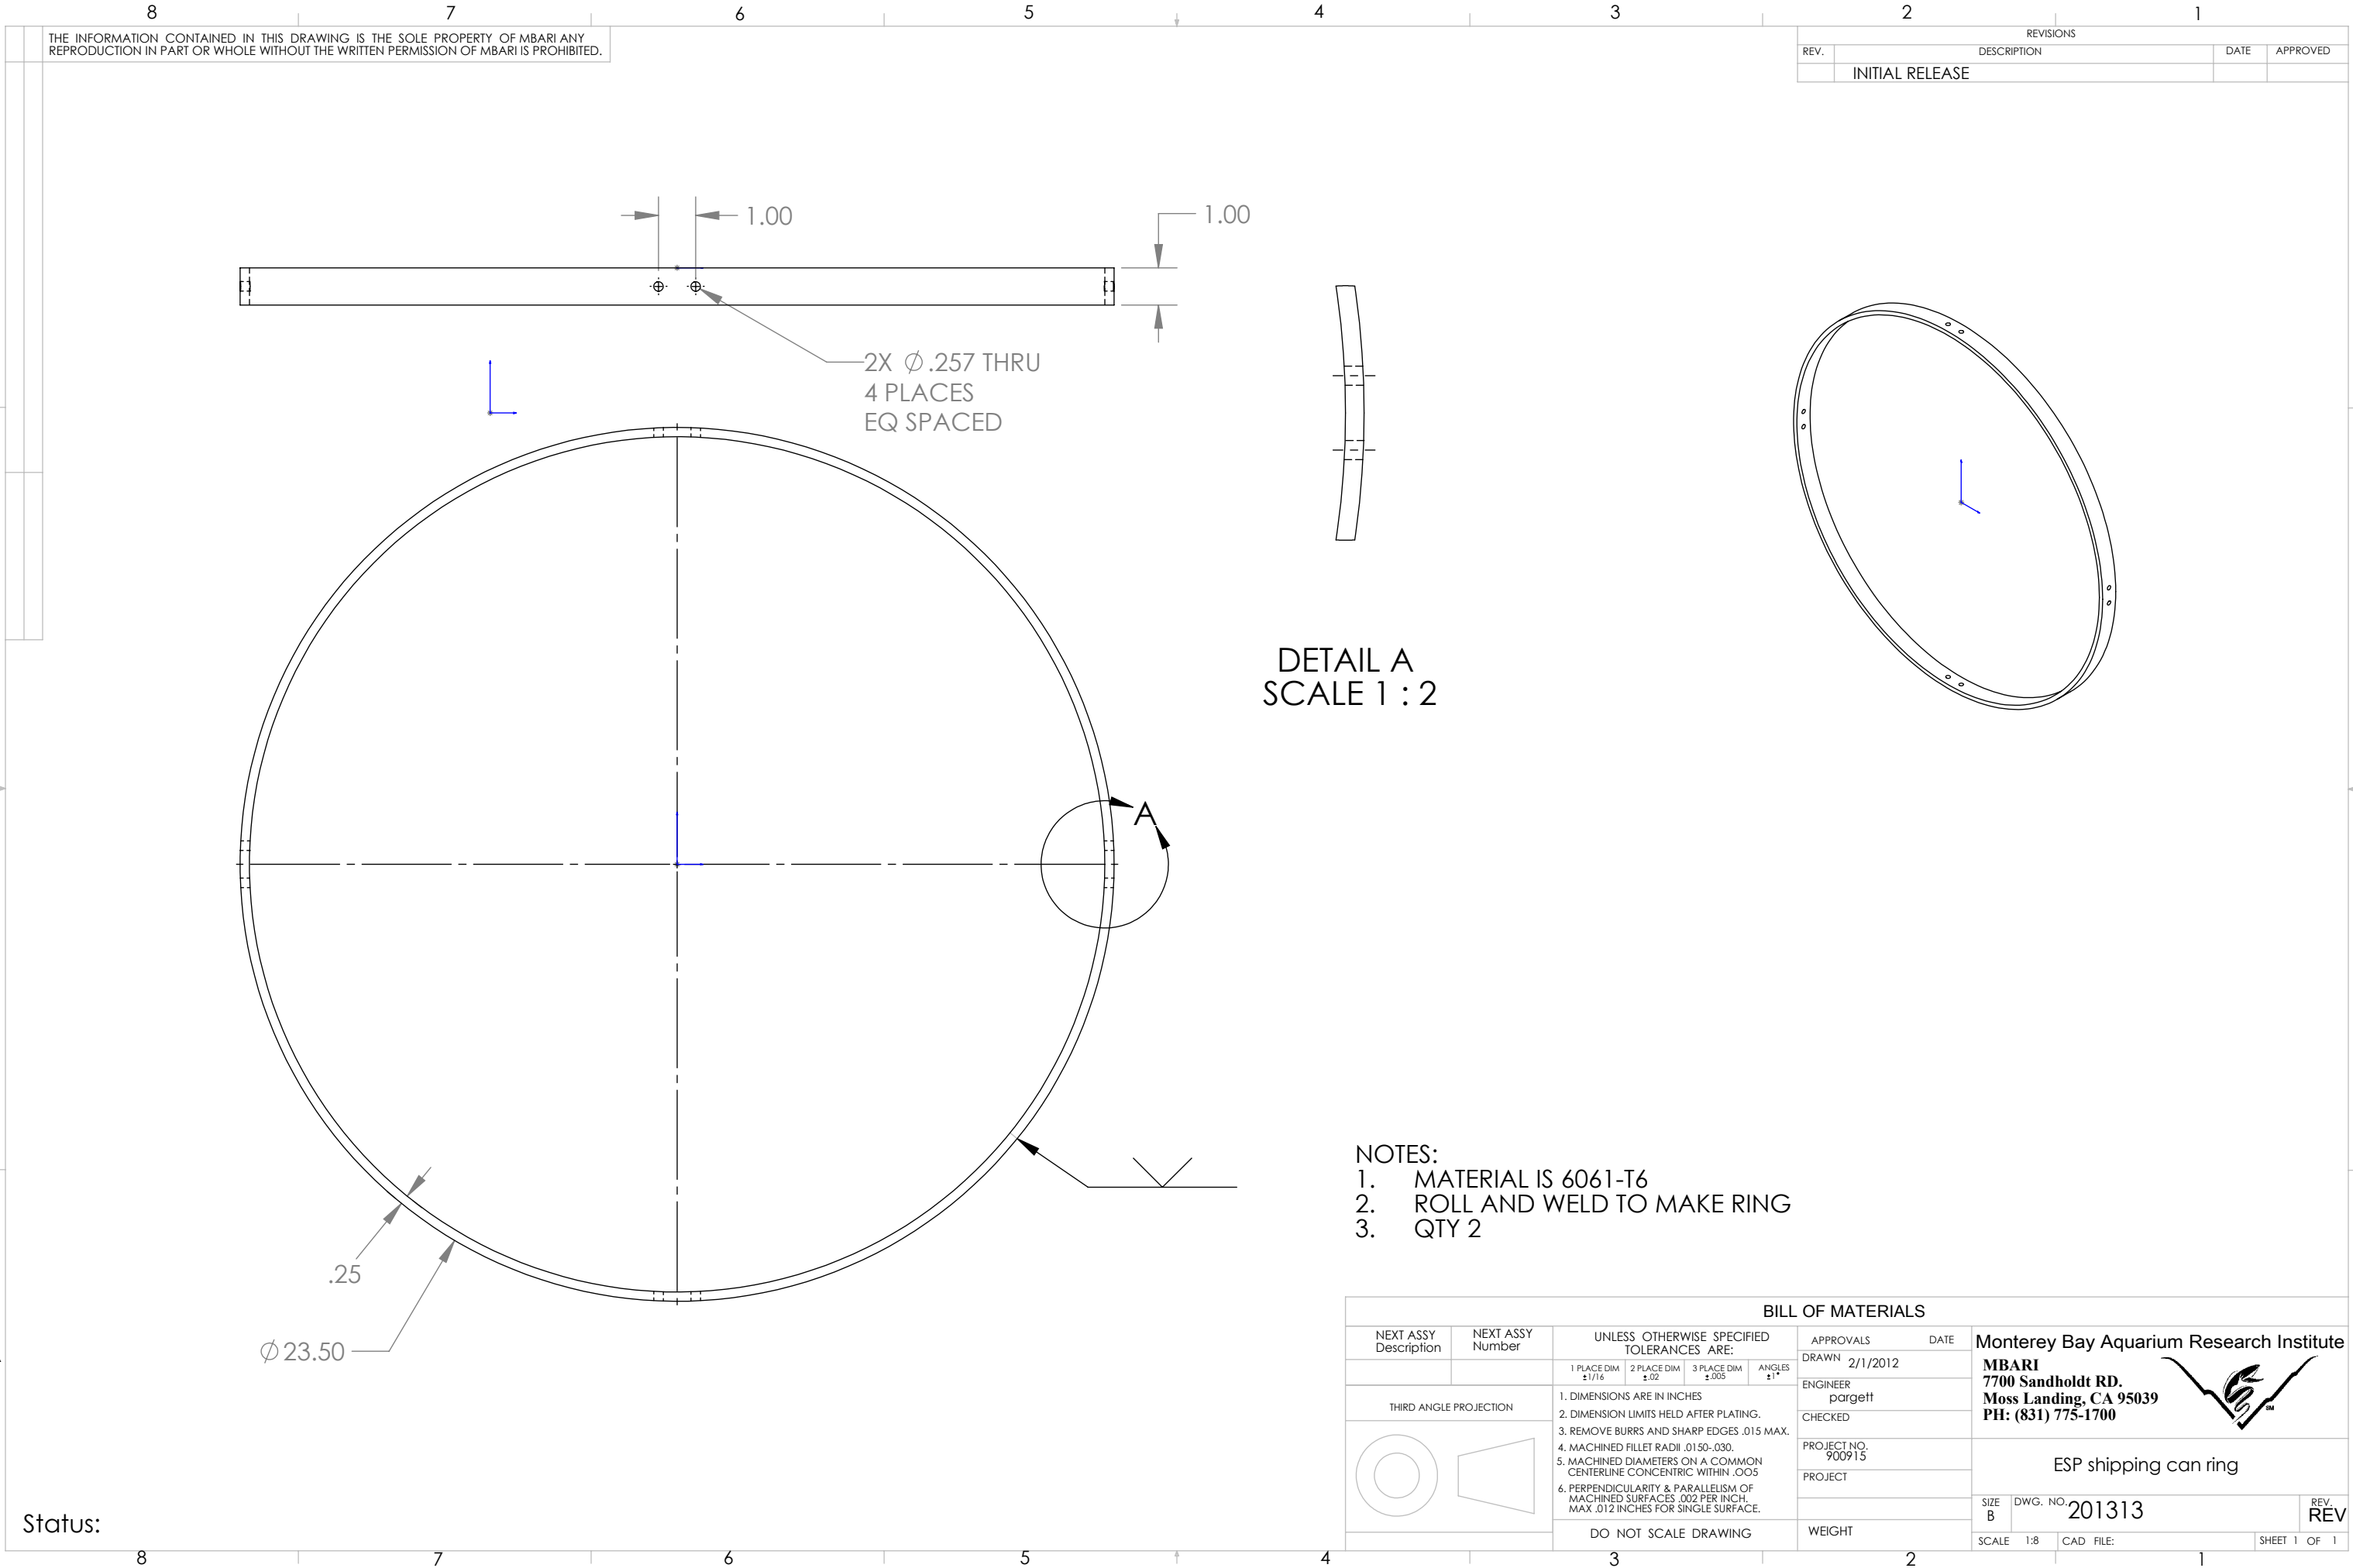

THE INFORMATION CONTAINED IN THIS DRAWING IS THE SOLE PROPERTY OF MBARI ANY REPRODUCTION IN PART OR WHOLE WITHOUT THE WRITTEN PERMISSION OF MBARI IS PROHIBITED.

REVISIONS			
REV.	DESCRIPTION	DATE	APPROVED
	INITIAL RELEASE		

DETAIL A
SCALE 1 : 2

- NOTES:
1. MATERIAL IS 6061-T6
 2. ROLL AND WELD TO MAKE RING
 3. QTY 2

BILL OF MATERIALS									
NEXT ASSY Description		NEXT ASSY Number		UNLESS OTHERWISE SPECIFIED TOLERANCES ARE:				APPROVALS	DATE
				1 PLACE DIM ±1/16	2 PLACE DIM ±.02	3 PLACE DIM ±.005	ANGLES ±1°	DRAWN	2/1/2012
								ENGINEER	
								porgett	
								CHECKED	
								PROJECT NO.	900915
								PROJECT	
								WEIGHT	
								SIZE B	DWG. NO. 201313
								SCALE 1:8	CAD FILE:
								SHEET 1 OF 1	REV. REV

Status: