


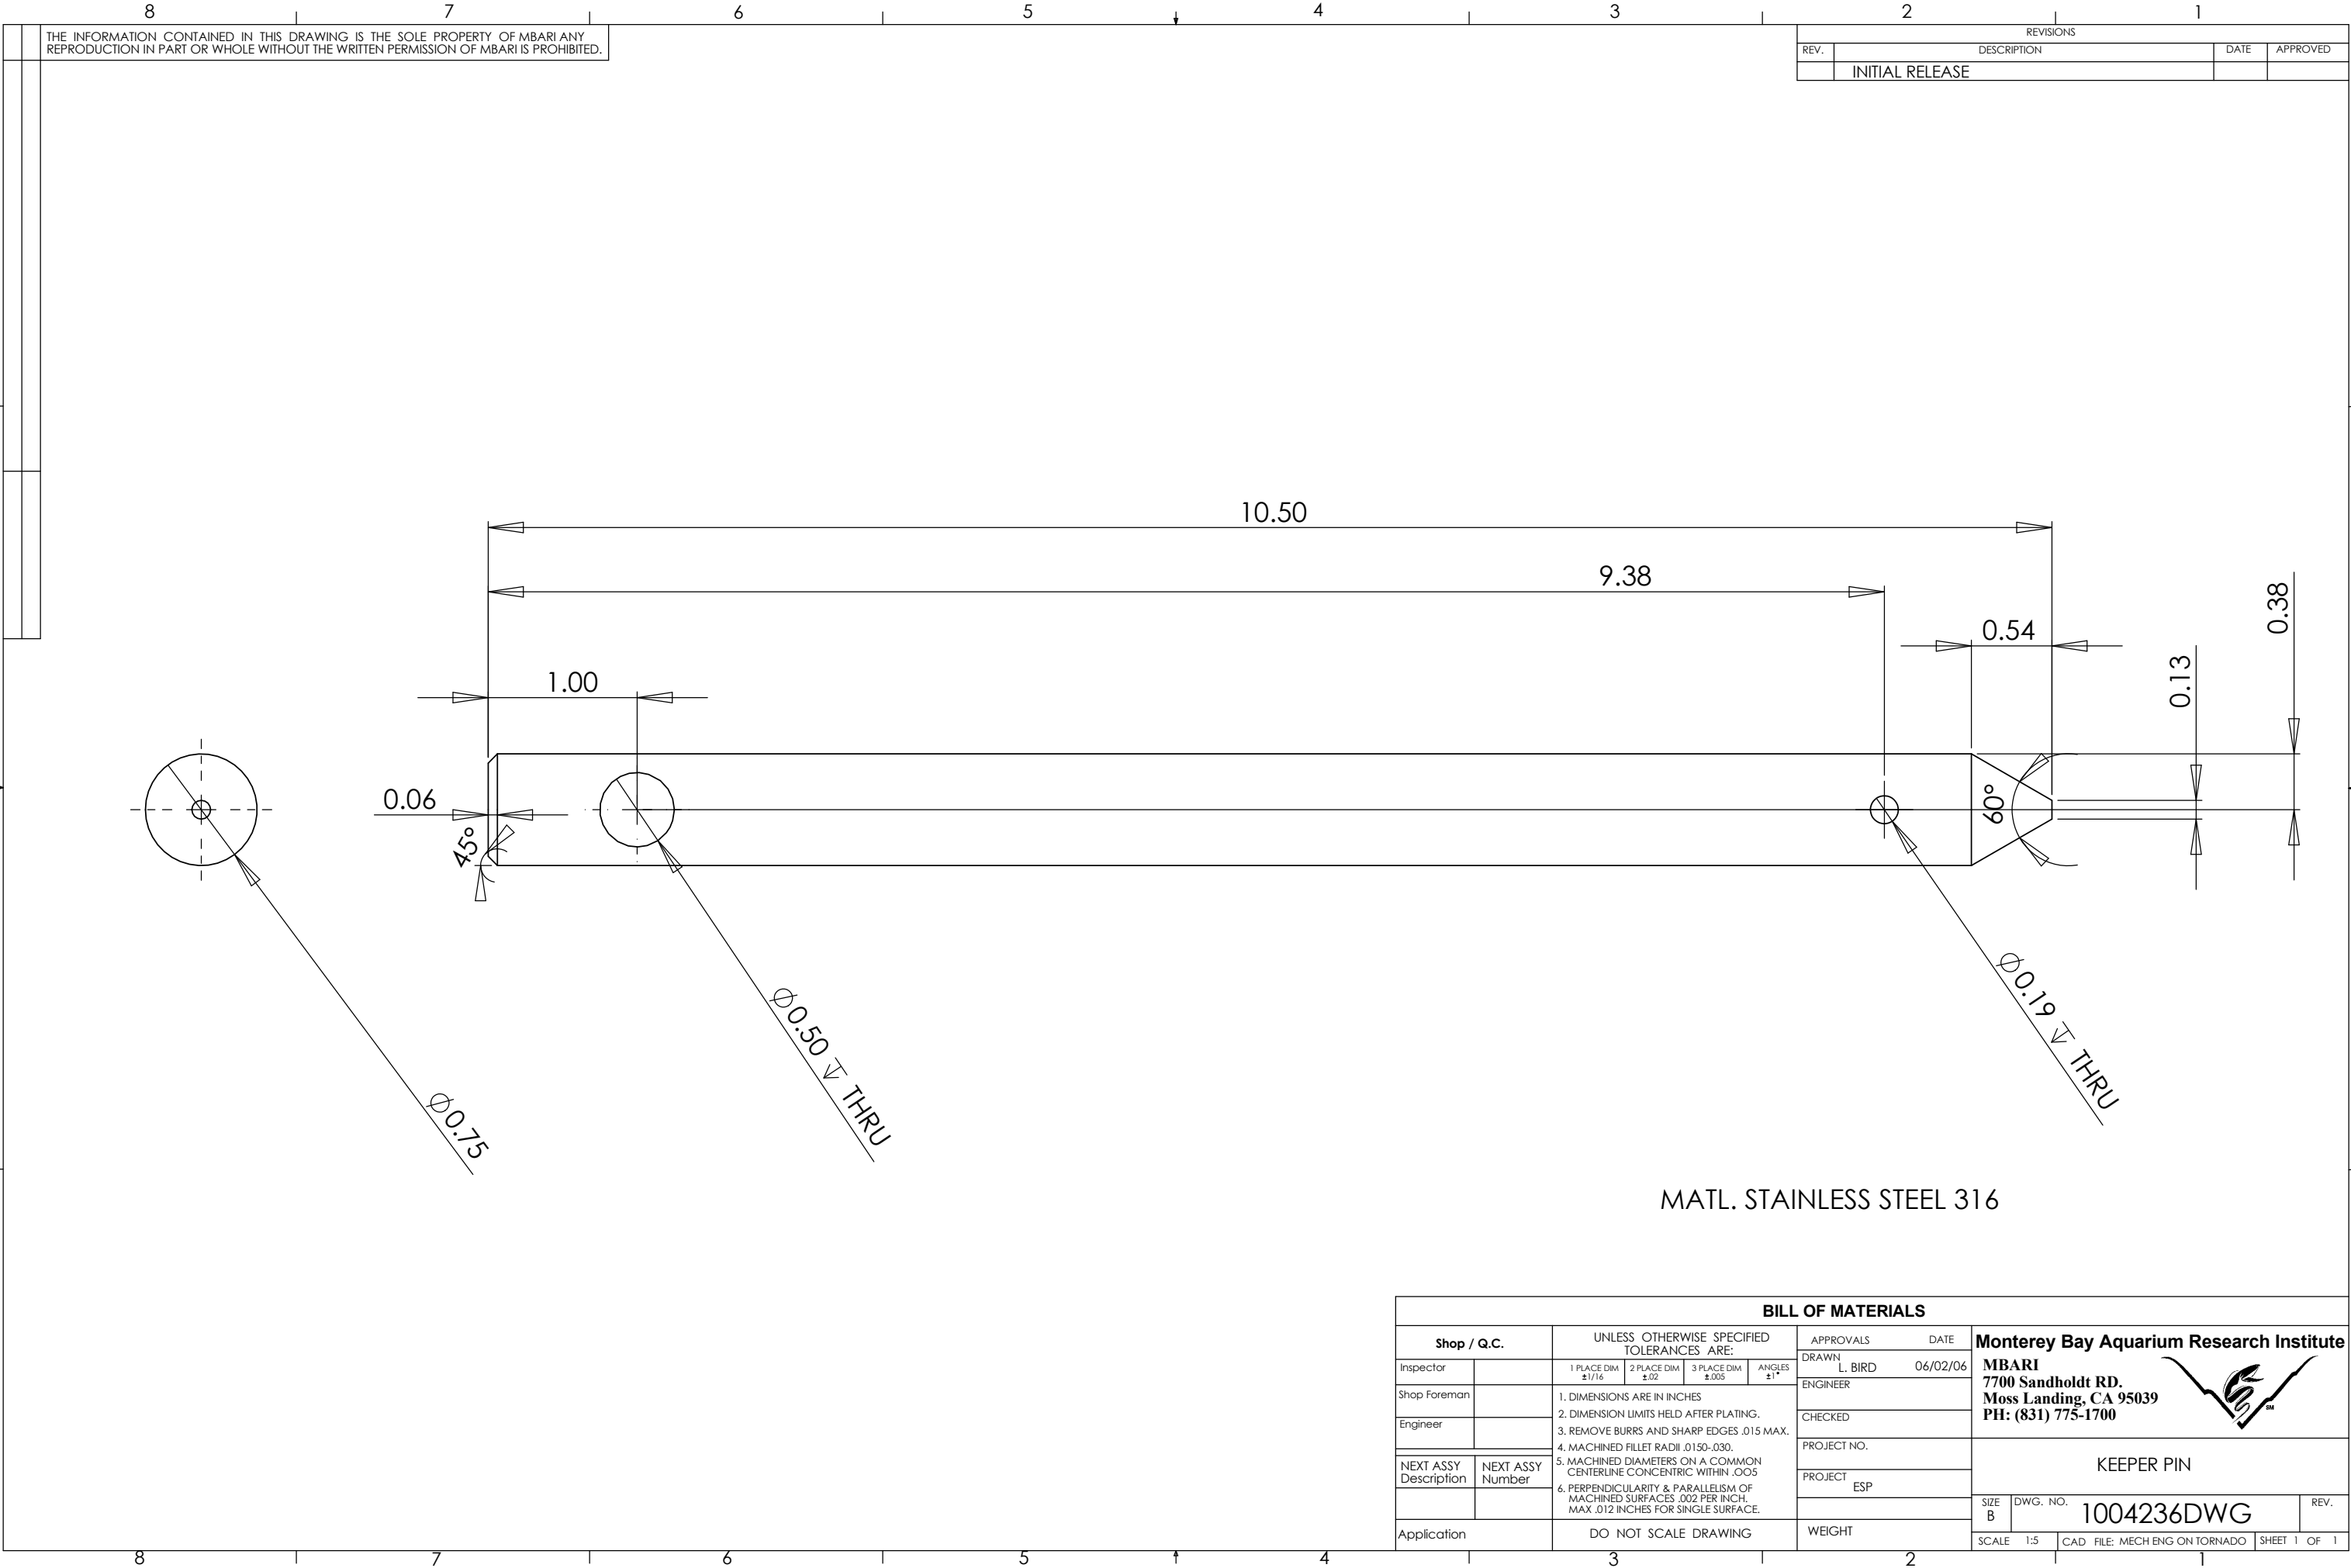

THE INFORMATION CONTAINED IN THIS DRAWING IS THE SOLE PROPERTY OF MBARI ANY REPRODUCTION IN PART OR WHOLE WITHOUT THE WRITTEN PERMISSION OF MBARI IS PROHIBITED.

| REVISIONS |                 |      |          |
|-----------|-----------------|------|----------|
| REV.      | DESCRIPTION     | DATE | APPROVED |
|           | INITIAL RELEASE |      |          |

MATL. STAINLESS STEEL 316

| BILL OF MATERIALS     |                  |   |                     |                      |               |                  |          |   |                               |
|-----------------------|------------------|---|---------------------|----------------------|---------------|------------------|----------|---|-------------------------------|
| Shop / Q.C.           |                  | UNLESS OTHERWISE SPECIFIED TOLERANCES ARE:   |                     |                      |               | APPROVALS        | DATE     | <b>Monterey Bay Aquarium Research Institute</b><br><b>MBARI</b><br><b>7700 Sandholdt RD.</b><br><b>Moss Landing, CA 95039</b><br><b>PH: (831) 775-1700</b><br> |                               |
| Inspector             |                  | 1 PLACE DIM<br>±1/16   | 2 PLACE DIM<br>±.02 | 3 PLACE DIM<br>±.005 | ANGLES<br>±1° | DRAWN<br>L. BIRD | 06/02/06 |   |                               |
| Shop Foreman          |                  | 1. DIMENSIONS ARE IN INCHES<br>2. DIMENSION LIMITS HELD AFTER PLATING.<br>3. REMOVE BURRS AND SHARP EDGES .015 MAX.<br>4. MACHINED FILLET RADII .0150-.030.<br>5. MACHINED DIAMETERS ON A COMMON CENTERLINE CONCENTRIC WITHIN .005<br>6. PERPENDICULARITY & PARALLELISM OF MACHINED SURFACES .002 PER INCH. MAX .012 INCHES FOR SINGLE SURFACE. |                     |                      |               | ENGINEER         |          |   |                               |
| Engineer              |                  |   |                     |                      |               | CHECKED          |          |   |                               |
| NEXT ASSY Description | NEXT ASSY Number |   |                     |                      |               | PROJECT NO.      |          | KEEPER PIN   |                               |
|                       |                  |   |                     |                      |               | PROJECT<br>ESP   |          |   |                               |
| Application           |                  | DO NOT SCALE DRAWING   |                     |                      |               | WEIGHT           |          | SIZE<br>B   | DWG. NO.<br>1004236DWG        |
|                       |                  |   |                     |                      |               |                  |          | SCALE<br>1:5   | CAD FILE: MECH ENG ON TORNADO |
|                       |                  |   |                     |                      |               |                  |          | SHEET 1 OF 1   |                               |