
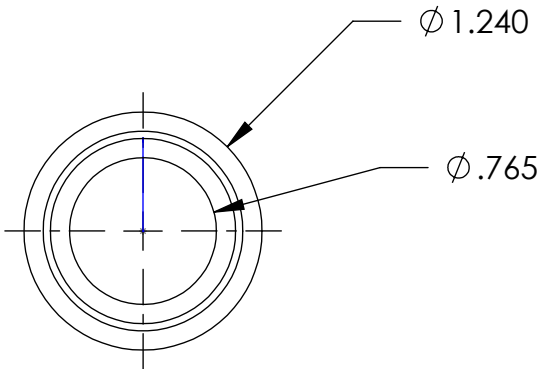
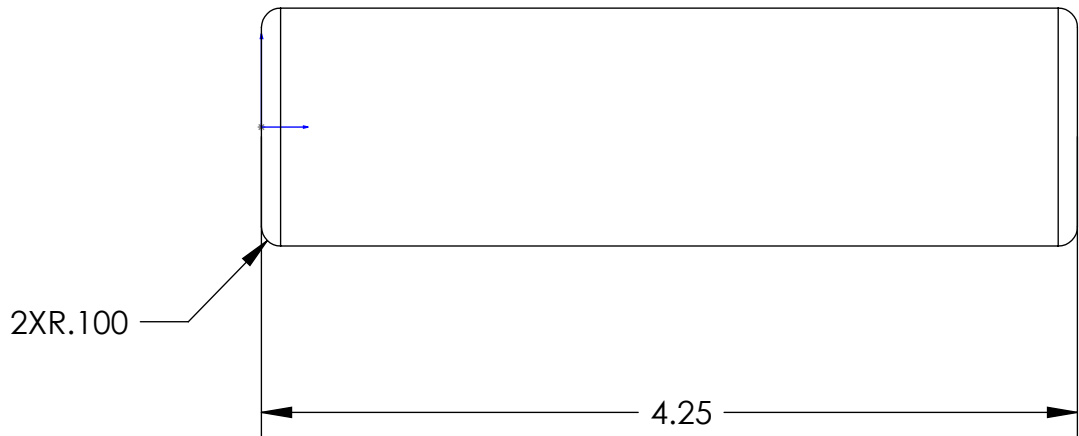


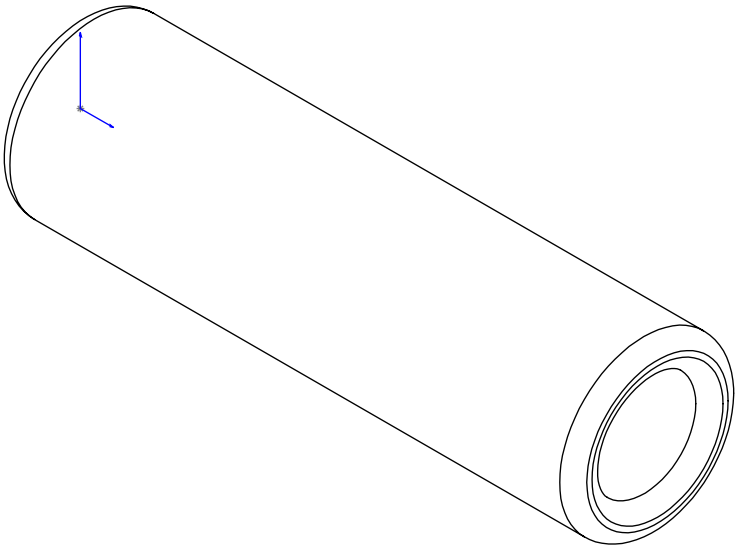

AL 6061, 2 EACH

BILL OF MATERIALS										
NEXT ASSY Description		NEXT ASSY Number	UNLESS OTHERWISE SPECIFIED TOLERANCES ARE:				APPROVALS DATE		Monterey Bay Aquarium Research Institute MBARI 7700 Sandholdt RD. Moss Landing, CA 95039 PH: (831) 775-1700 	
			1 PLACE DIM ±1/16	2 PLACE DIM ±.02	3 PLACE DIM ±.005	ANGLES ±1°	DRAWN J SCHOLFIELD 6/27/2007			
							ENGINEER L BIRD			
							CHECKED			
THIRD ANGLE PROJECTION 			1. DIMENSIONS ARE IN INCHES				PROJECT NO. 701312		PIN GUIDE.SLDDWG	
			2. DIMENSION LIMITS HELD AFTER PLATING.				PROJECT ESP			
			3. REMOVE BURRS AND SHARP EDGES .015 MAX.							
			4. MACHINED FILLET RADII .0150-.030.							
			5. MACHINED DIAMETERS ON A COMMON CENTERLINE CONCENTRIC WITHIN .005						SIZE B DWG. NO. 10020152.DWG REV. REV	
			6. PERPENDICULARITY & PARALLELISM OF MACHINED SURFACES .002 PER INCH. MAX .012 INCHES FOR SINGLE SURFACE.							
			DO NOT SCALE DRAWING				WEIGHT		SCALE 1:1 CAD FILE: SHEET 1 OF 1	

Status: