


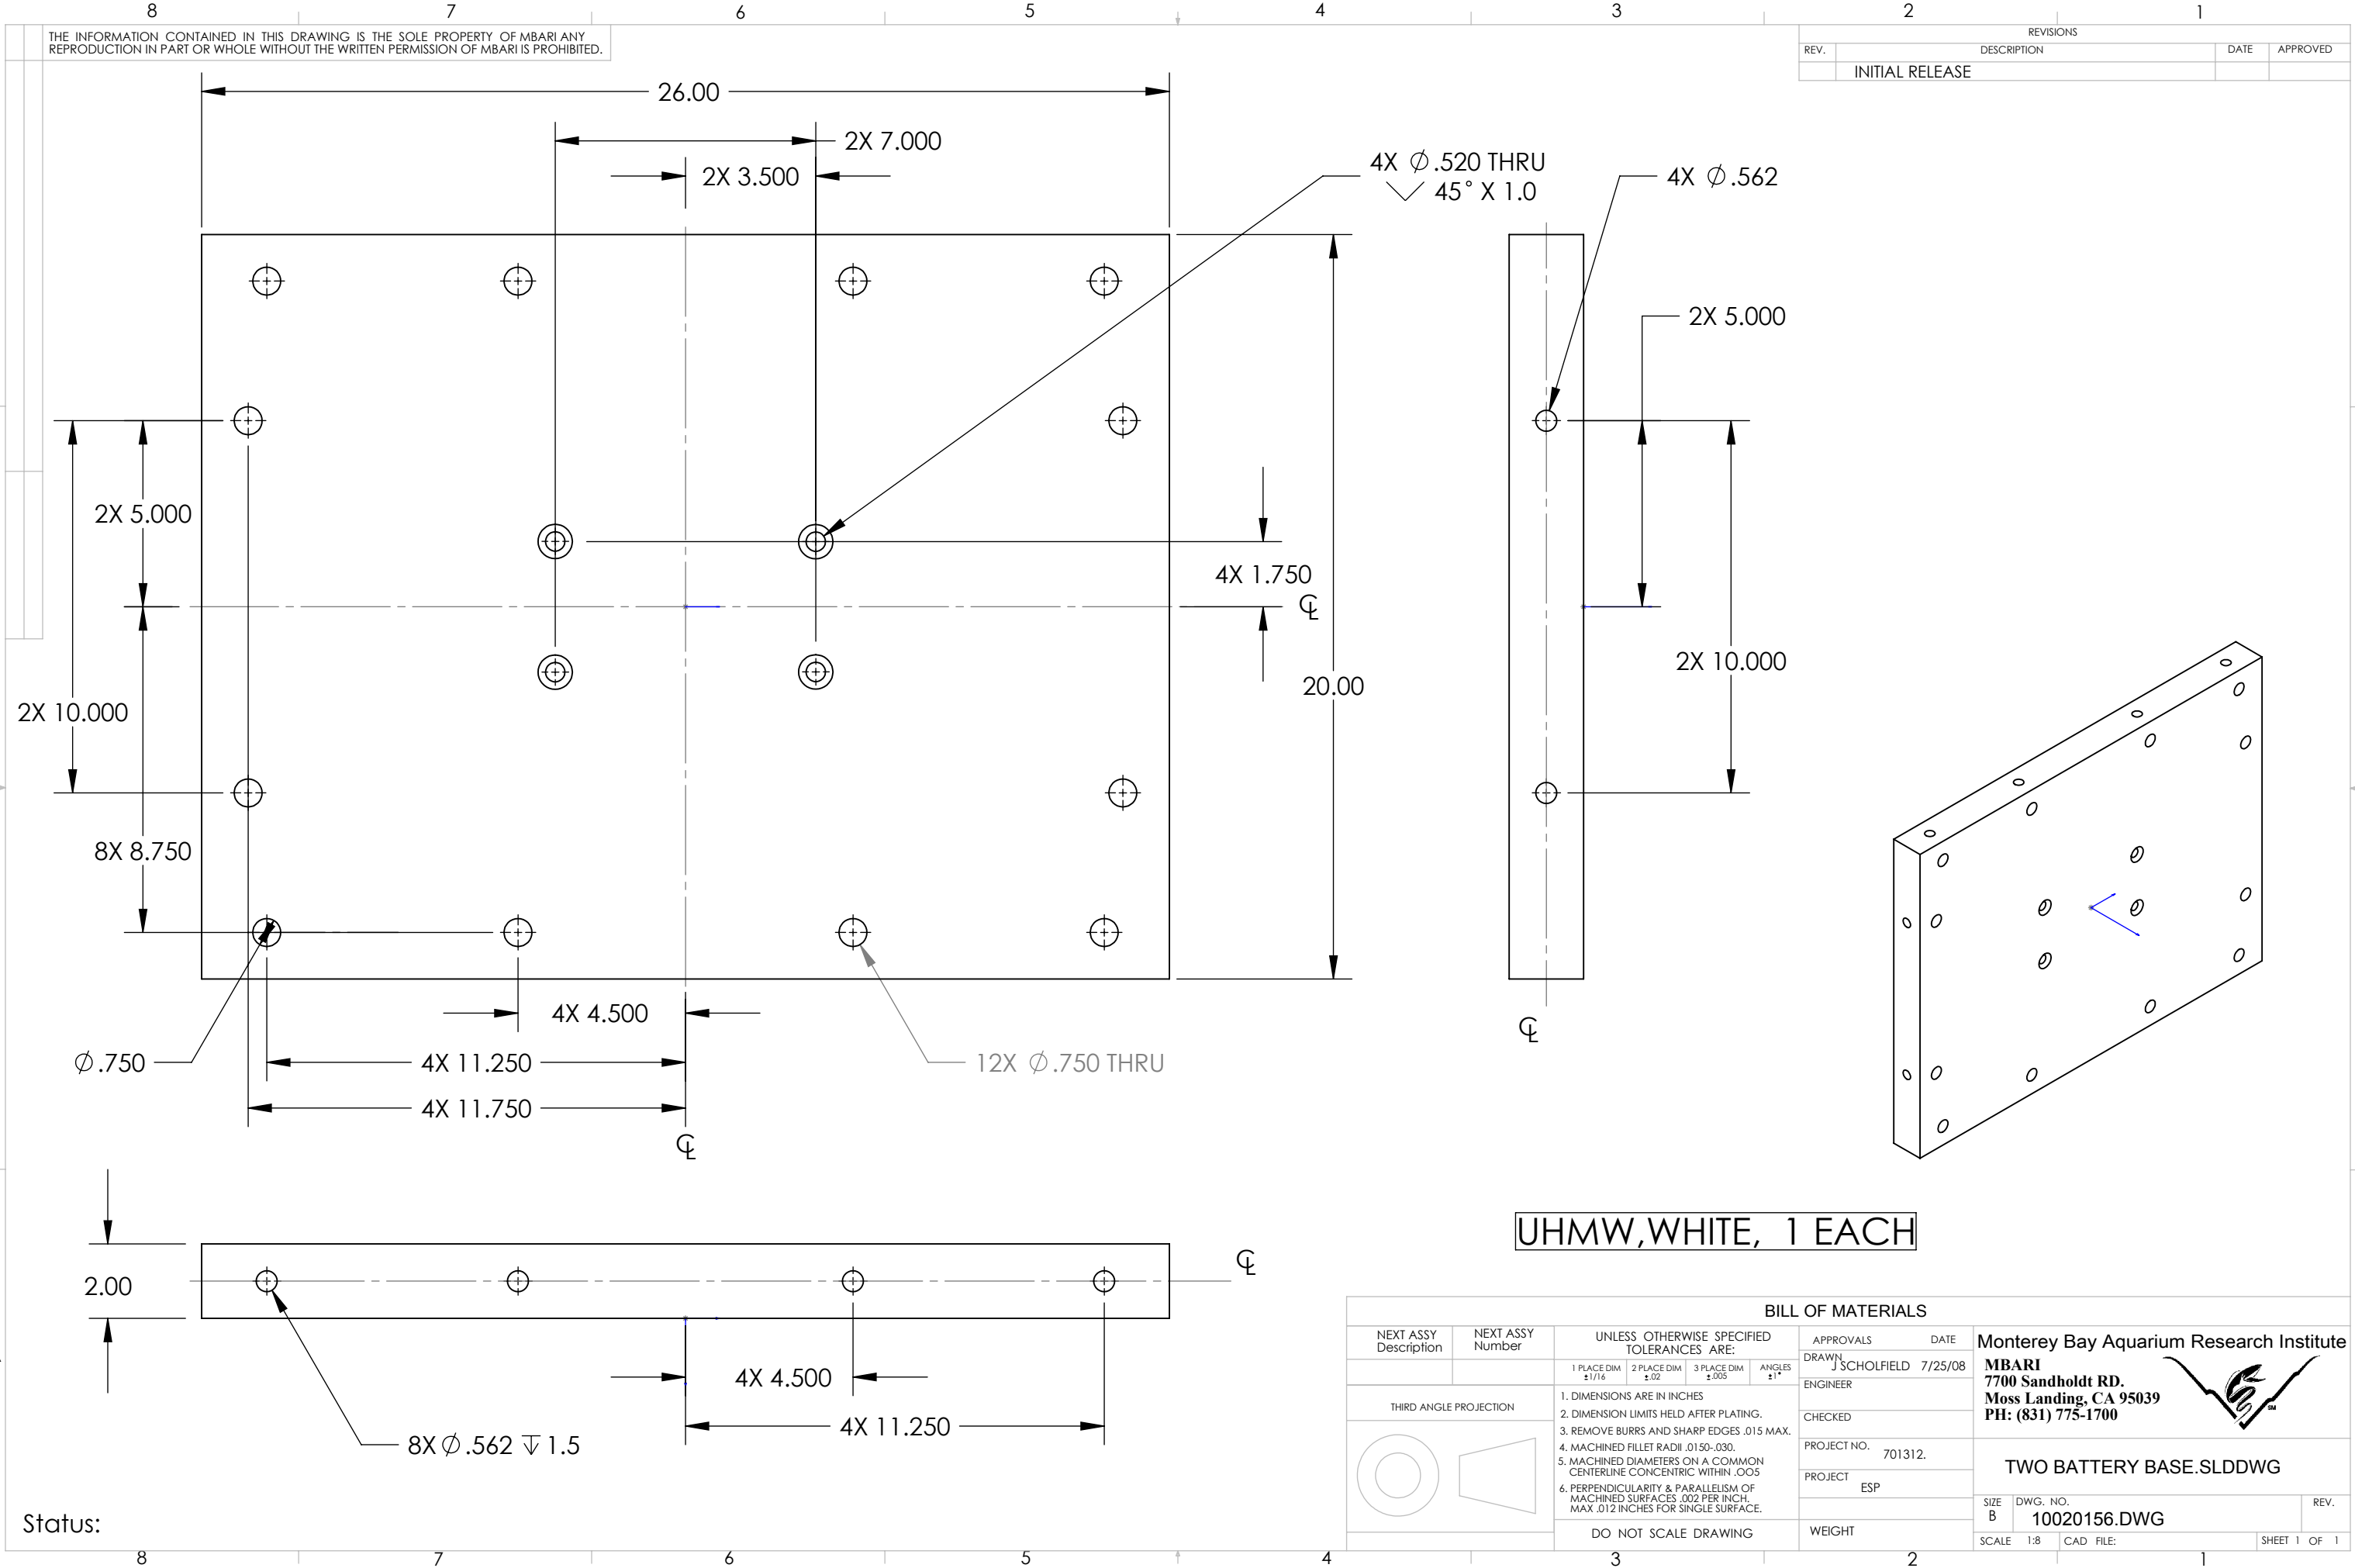

THE INFORMATION CONTAINED IN THIS DRAWING IS THE SOLE PROPERTY OF MBARI ANY REPRODUCTION IN PART OR WHOLE WITHOUT THE WRITTEN PERMISSION OF MBARI IS PROHIBITED.

REVISIONS			
REV.	DESCRIPTION	DATE	APPROVED
	INITIAL RELEASE		

BILL OF MATERIALS			
NEXT ASSY Description	NEXT ASSY Number	UNLESS OTHERWISE SPECIFIED TOLERANCES ARE:	APPROVALS DATE
		1 PLACE DIM $\pm 1/16$	DRAWN J SCHOLFIELD 7/25/08
		2 PLACE DIM $\pm .02$	ENGINEER
		3 PLACE DIM $\pm .005$	CHECKED
		ANGLES $\pm 1^\circ$	PROJECT NO. 701312.
			PROJECT ESP
			WEIGHT
THIRD ANGLE PROJECTION		DO NOT SCALE DRAWING	

Monterey Bay Aquarium Research Institute		
MBARI		
7700 Sandholdt RD.		
Moss Landing, CA 95039		
PH: (831) 775-1700		
TWO BATTERY BASE.SLDDWG		
SIZE B	DWG. NO. 10020156.DWG	REV.
SCALE 1:8	CAD FILE:	SHEET 1 OF 1