


5 4 3 2 1

THE INFORMATION CONTAINED IN THIS DRAWING IS THE SOLE PROPERTY OF MBARI. ANY REPRODUCTION IN PART OR WHOLE WITHOUT THE WRITTEN PERMISSION OF MBARI IS PROHIBITED.

REVISIONS			
REV.	DESCRIPTION	DATE	APPROVED
	INITIAL RELEASE		

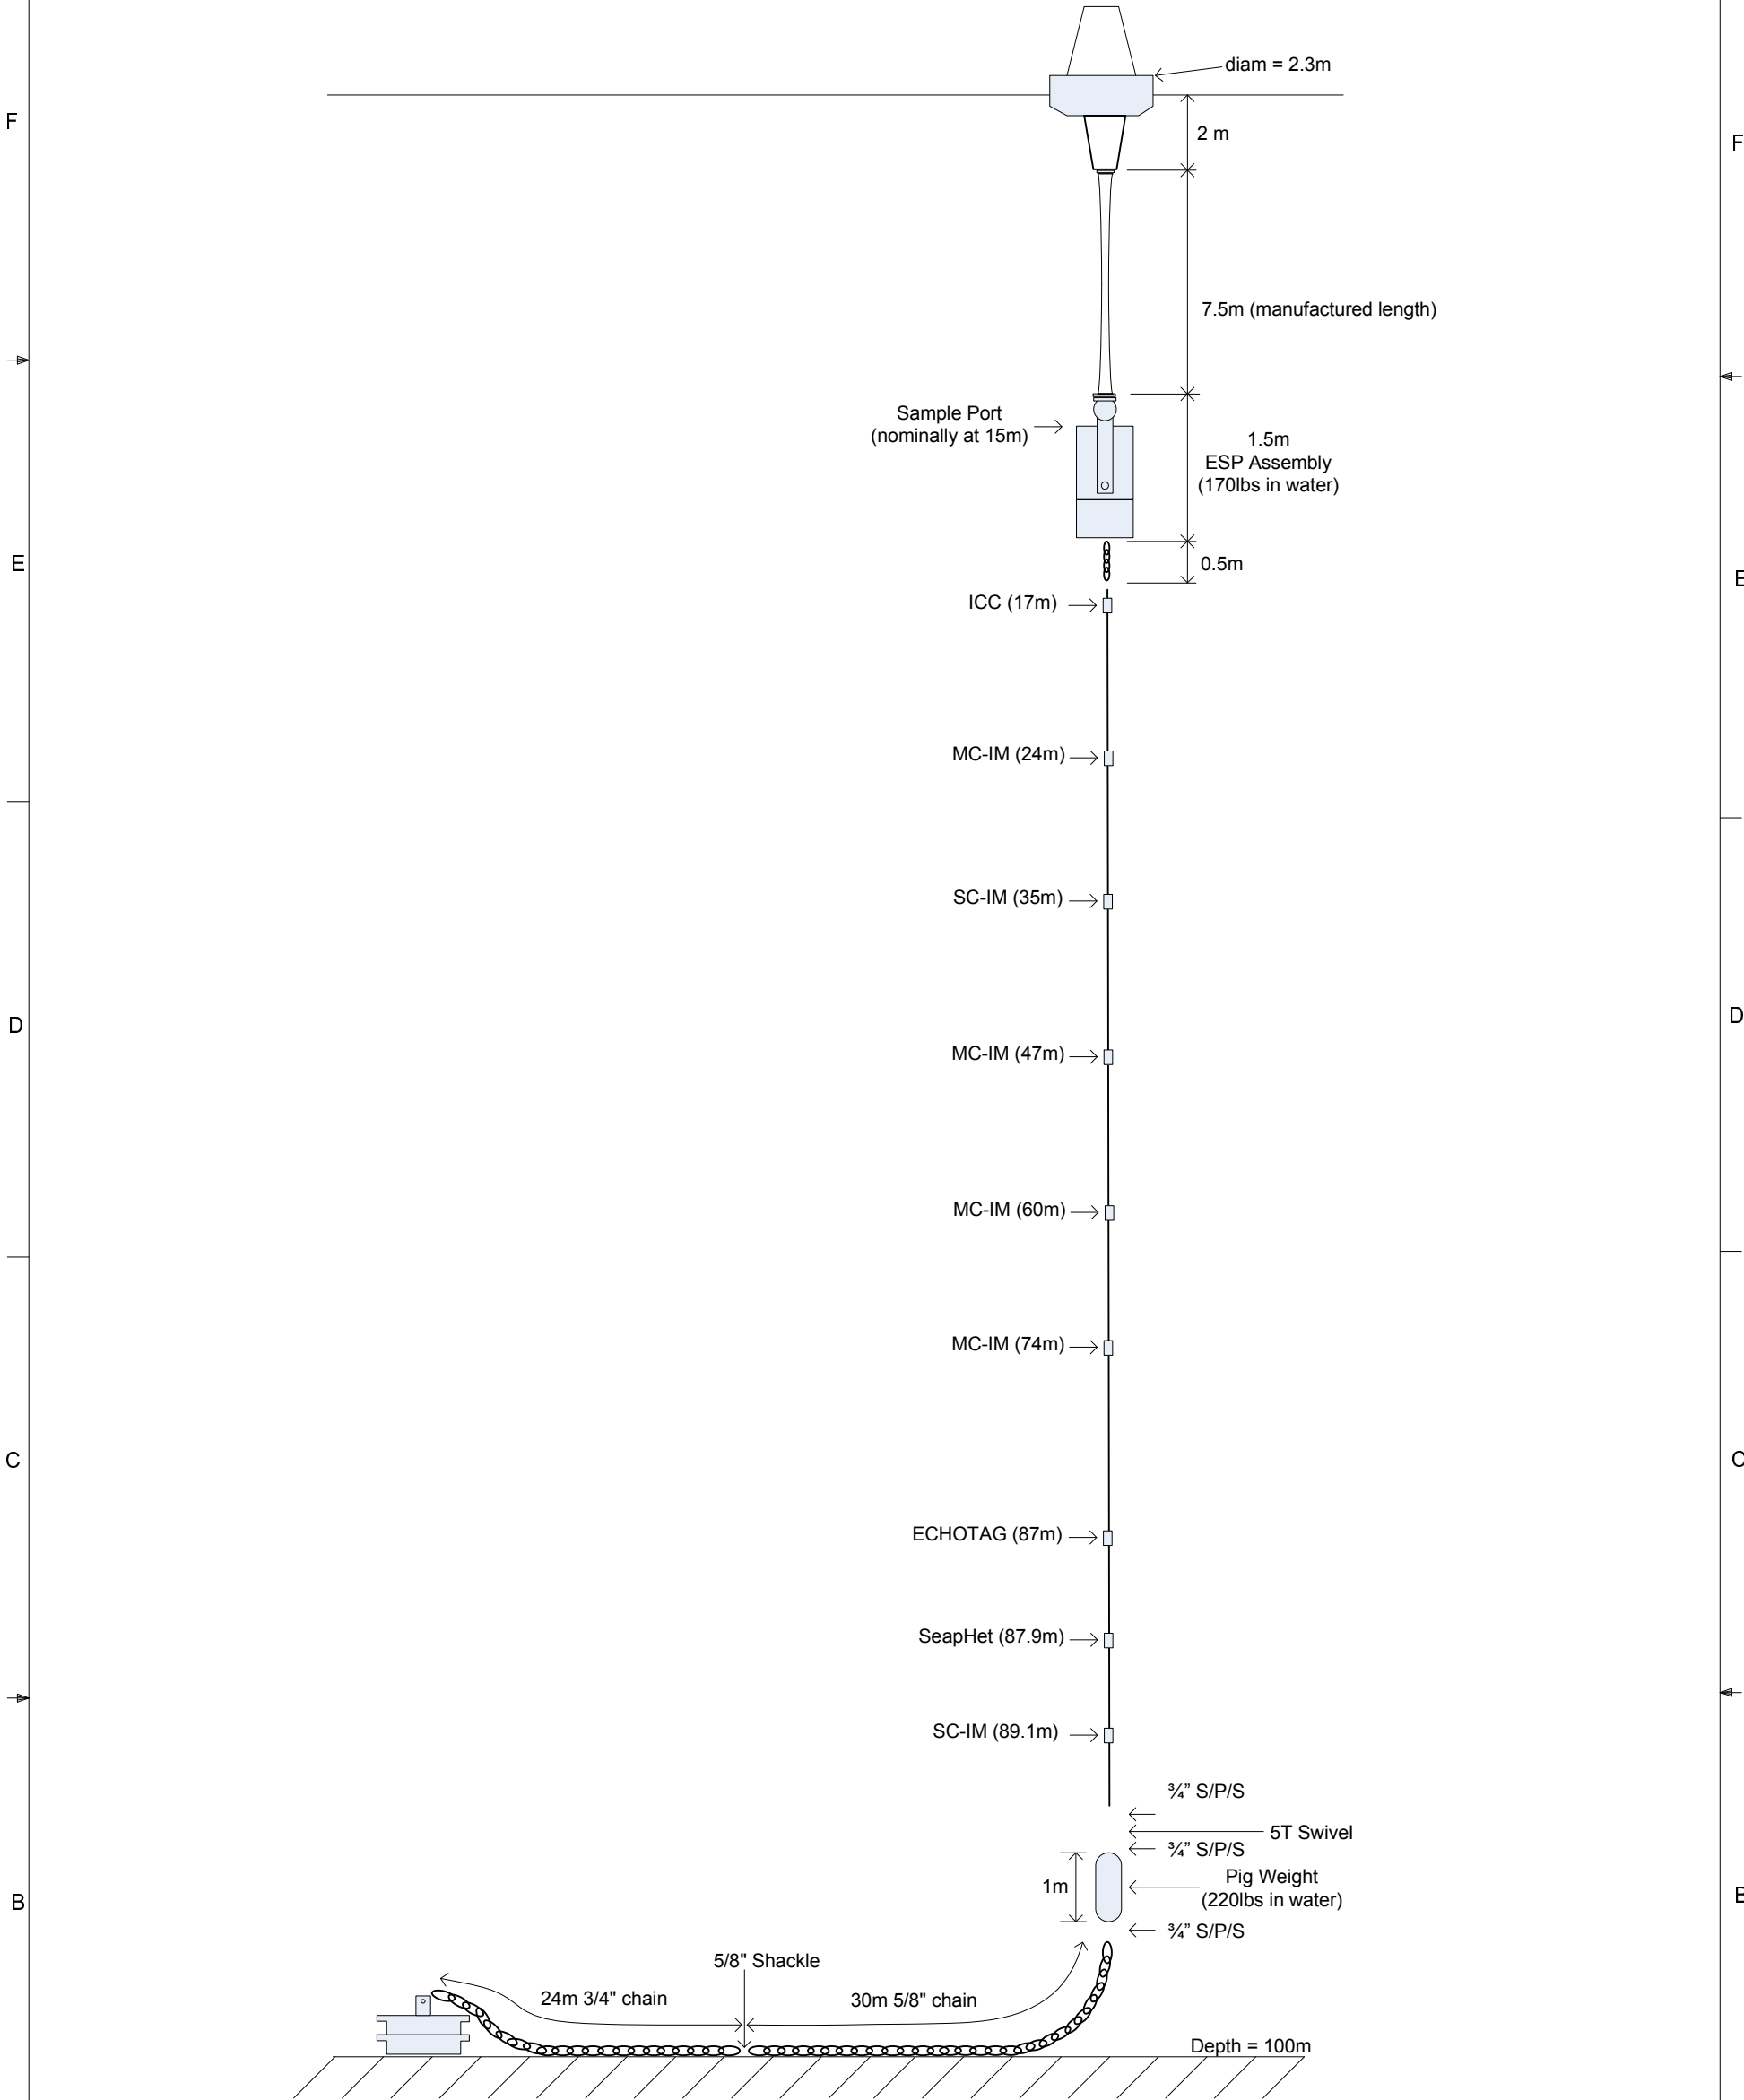

APPROVALS		DATE	Monterey Bay Aquarium Research Institute	
DRAWN	NAME	9/27/00	MBARI 7700 Sandholdt RD. Moss Landing, CA 95039 PH: (831) 775-1700	
ENGINEER	NAME	9/27/00		
CHECKED				
PROJECT NO.		XXX	Drawing Name	
PROJECT		ZZZZZZZZ		
SIZE	DWG. NO.	100XXXDWG		REV.
B				
FILE:			SHEET 1 OF 1	