


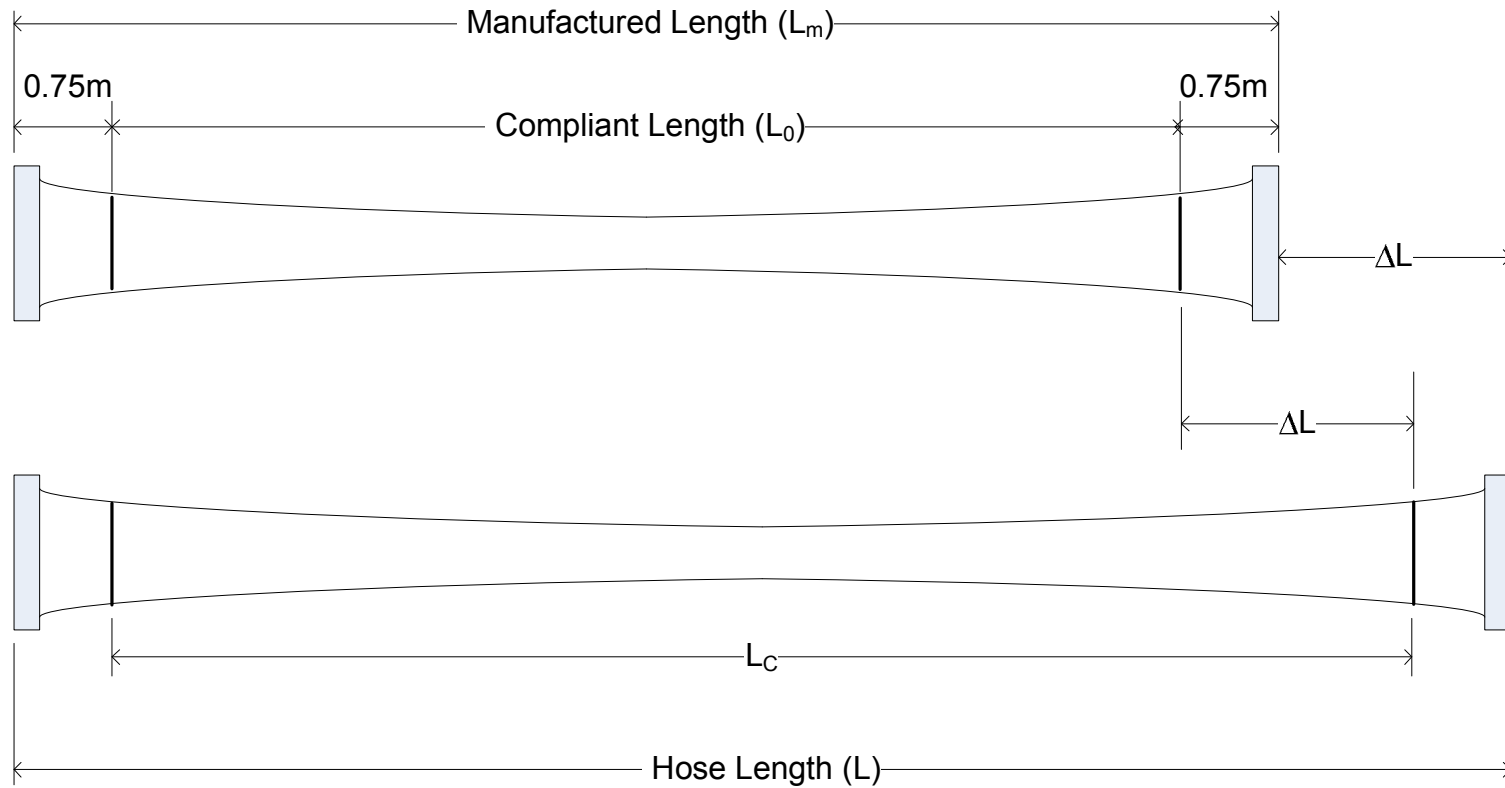

$$\Delta L = L_C - L_0 = L - L_m$$

$$\varepsilon = \Delta L / L_0$$