

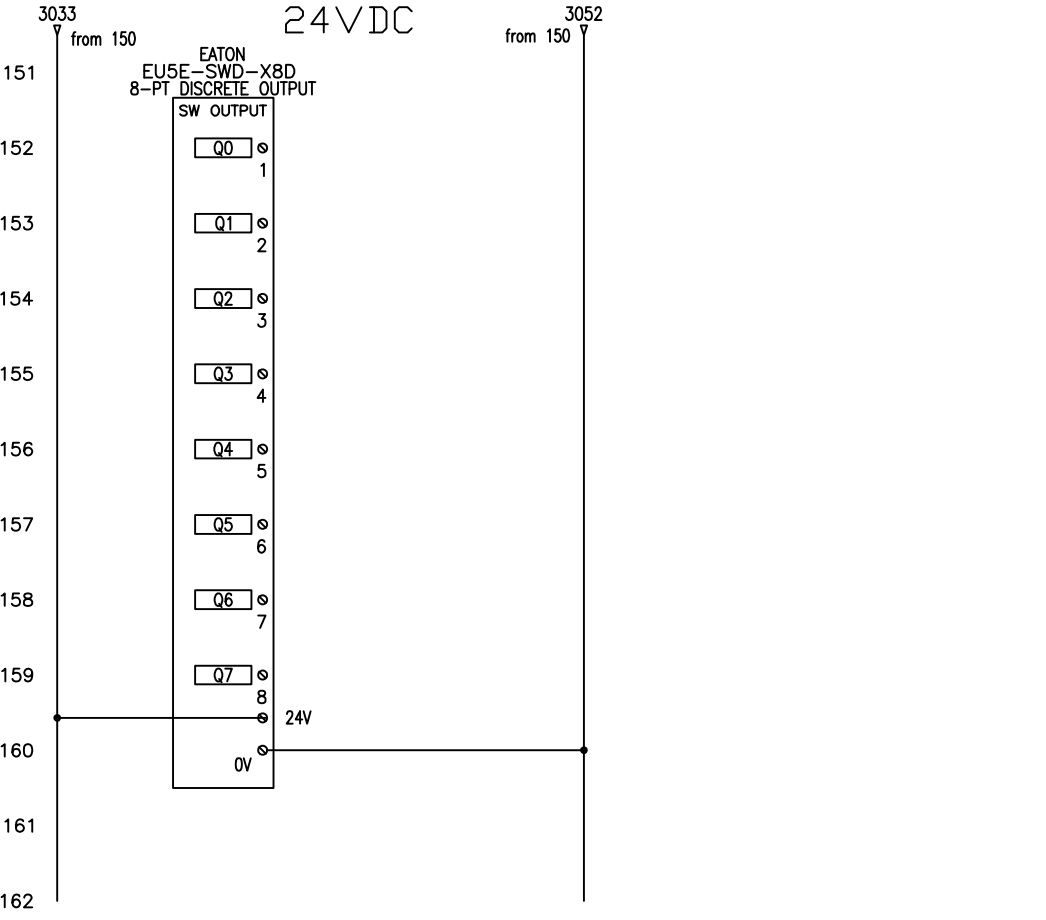
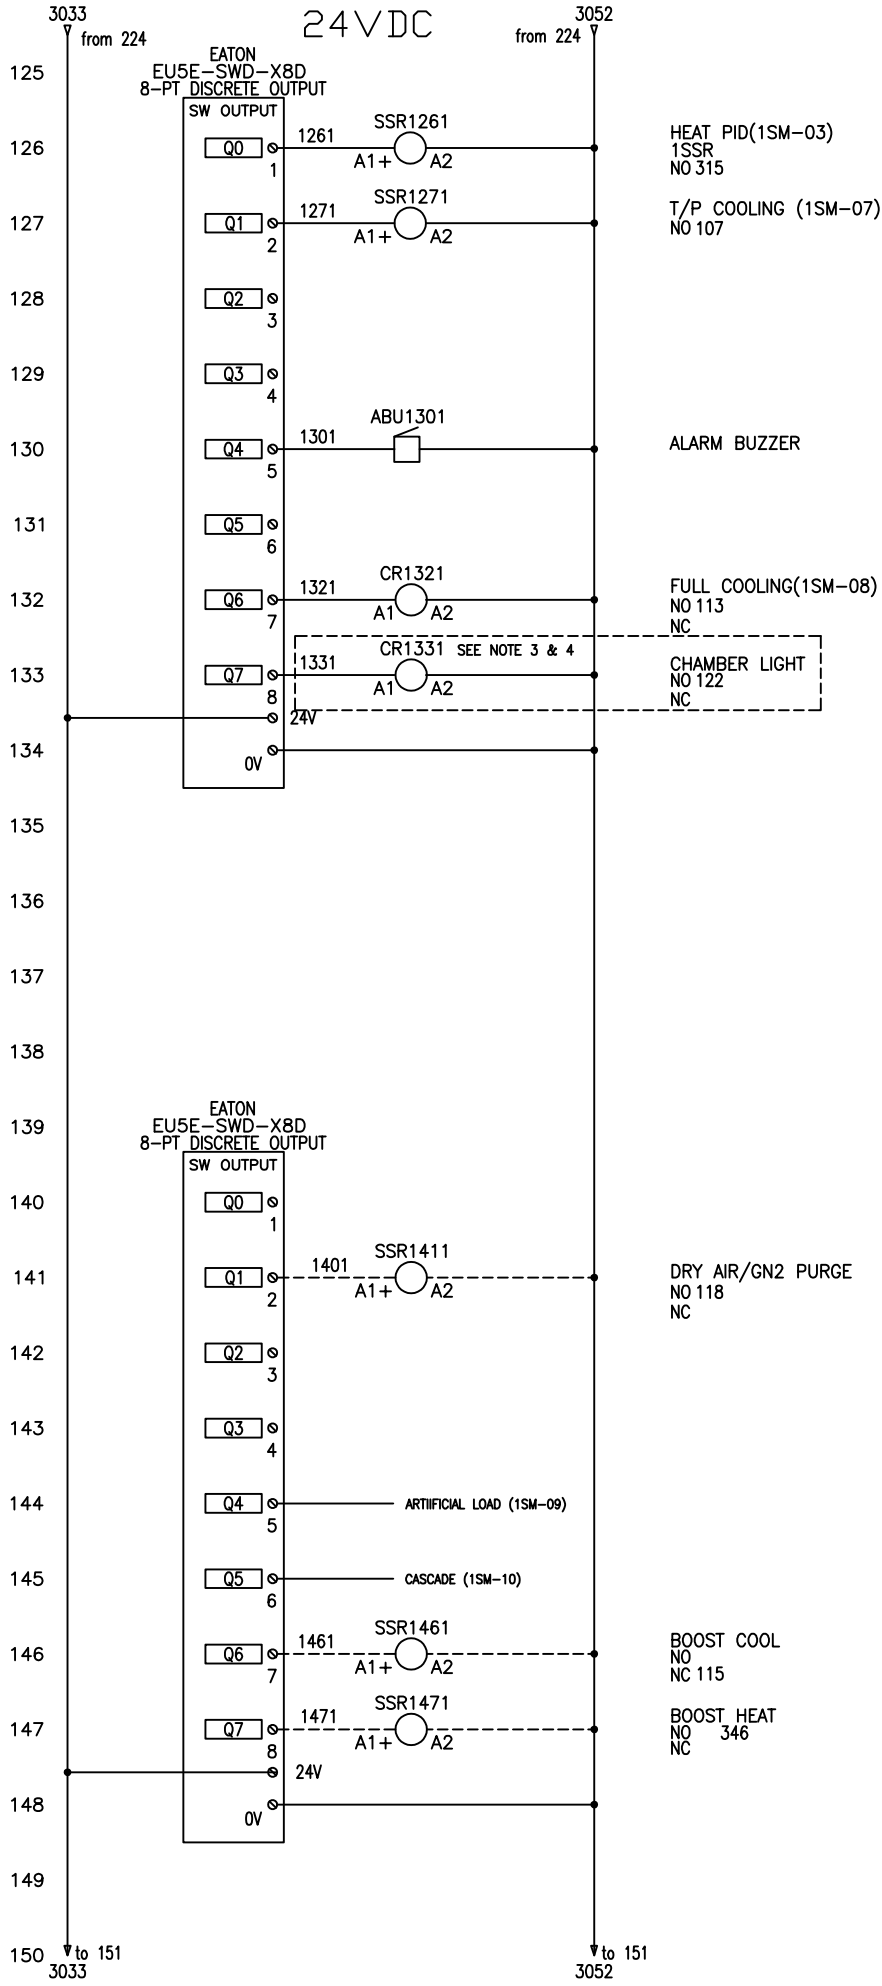


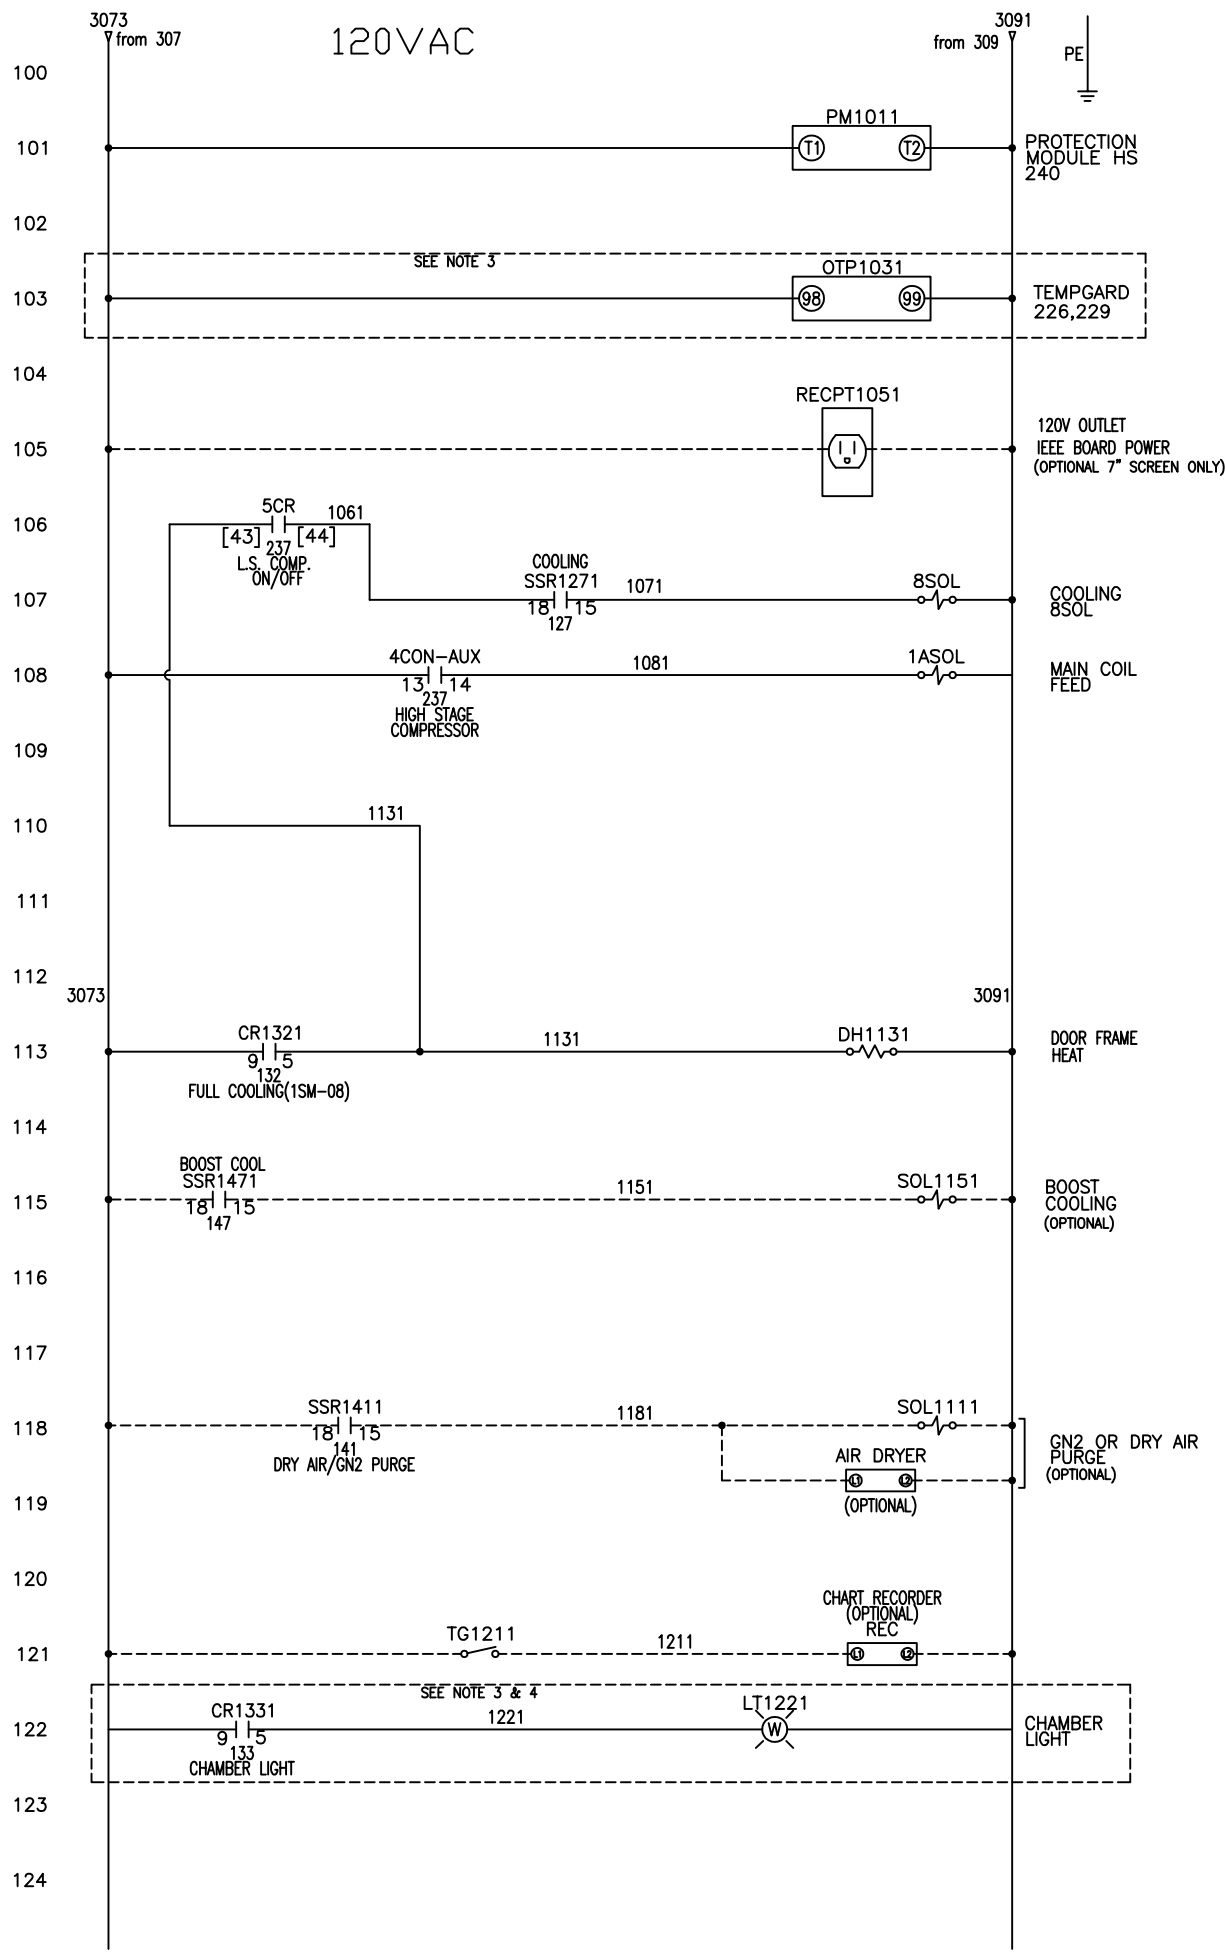

- NOTE:
- +24V USE 18AWG SOLID, BLUE WIRE
-24V USE 18AWG SOILD, WHITE/BLUE STRIP WIRE
 - 120V USE 16AWG RED AND WHITE WIRE
 - OPTIONS ON TC SERIES ONLY
 - INSTALL WITH WINDOW OPTION

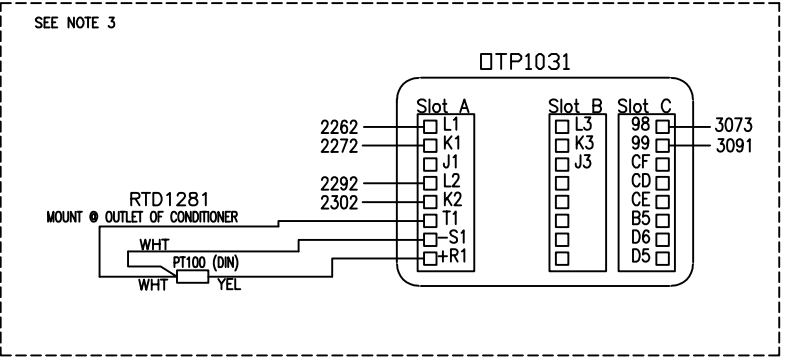

I	ADDED TG1211, REC ON/OFF SWITCH	MAB	7/12/17
H	ADDED THE TC & C40 & 64 MODELS	MAB	6/20/16
G	ADDED FULL COOLING TO LINE 106	MAB	6/23/15
F	ADDED 1ASOL & 4CON-AUX LINE 108	MAB	6/9/15
E	GENERAL UPDATES PER ASSY.	MAB	2/25/15
D	UPDATED LOCATION NUMBERS	MAB	2/23/15
C	ADDED TC	JPB	01/23/2015
B	GENERAL UPDATES	JPB	08/27/2014
A	ADDED 120V OUTLET	JPB	08/07/2014

TOLERANCE: +/- .25"		REV	DESCRIPTION	BY	DATE
NOTICE: THIS DRAWING IS THE PROPERTY OF THERMAL PRODUCT SOLUTIONS AND IS LOANED SUBJECT TO THE CONDITION THAT IT SHALL NOT BE REPRODUCED, COPIED, LOANED, OR SUBMITTED TO OUTSIDE PARTIES FOR EXAMINATION WITHOUT OUR CONSENT.					
		CUSTOMER: TC & CEVO S SMARTWIRE (INST & CONT.)			
		P&L NO.	SCALE: 1=1	SHEET: 1	OF: 2
		DATE: 6/16/14	TITLE: INST & CONTROL SCH	ORDER NO	1C803S1
DWN: MAB	DATE: 6/16/14	APP: DATE:	MODEL: TC&C-S-A/W-S1-B/C/D		REV: 1