
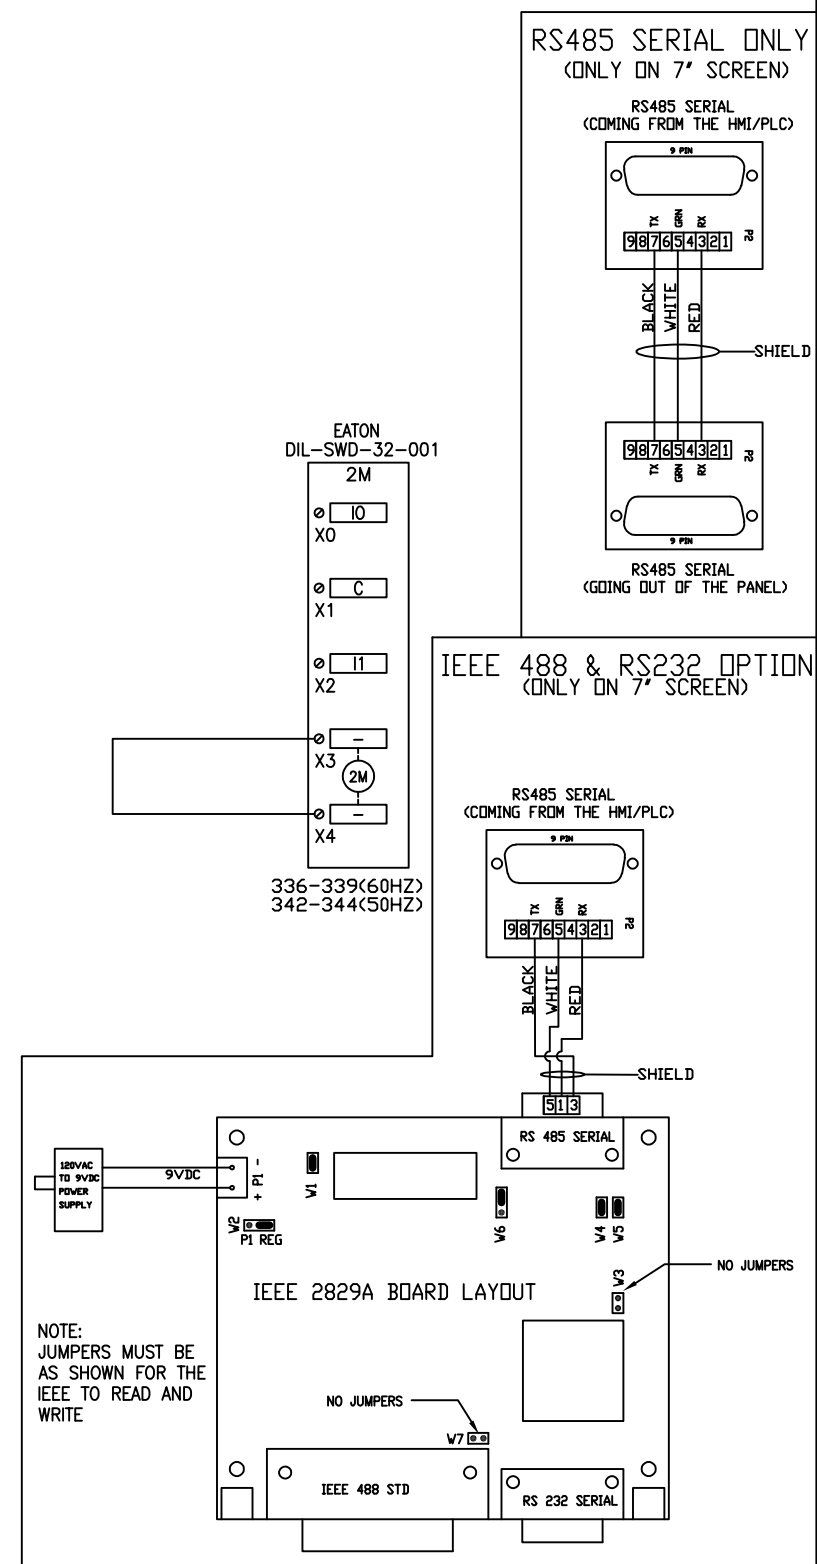
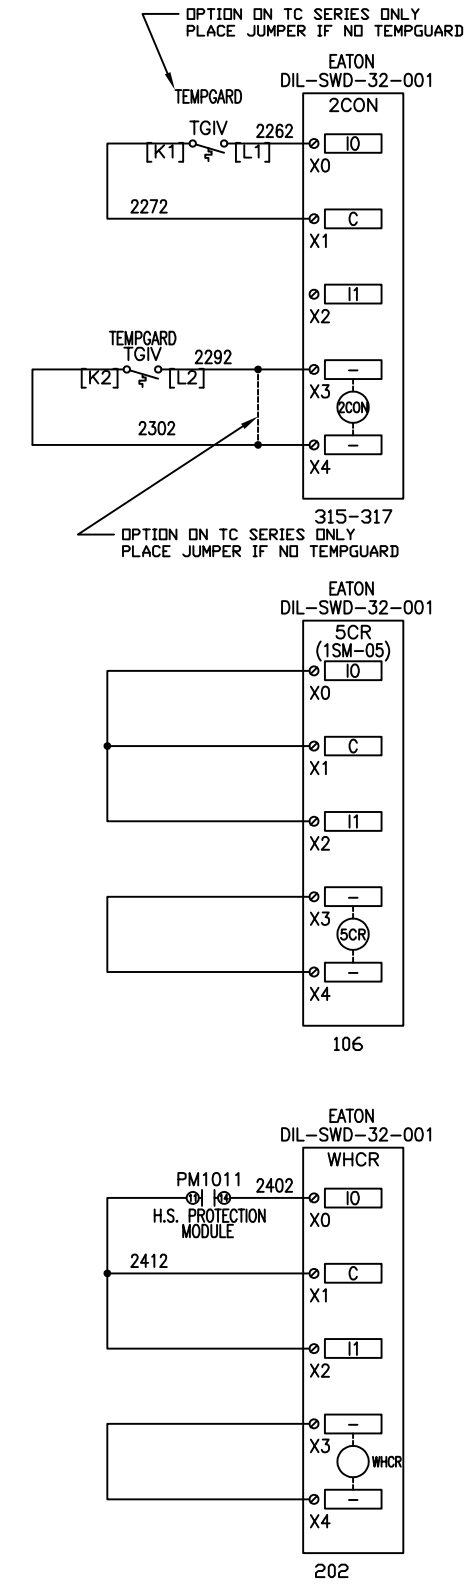
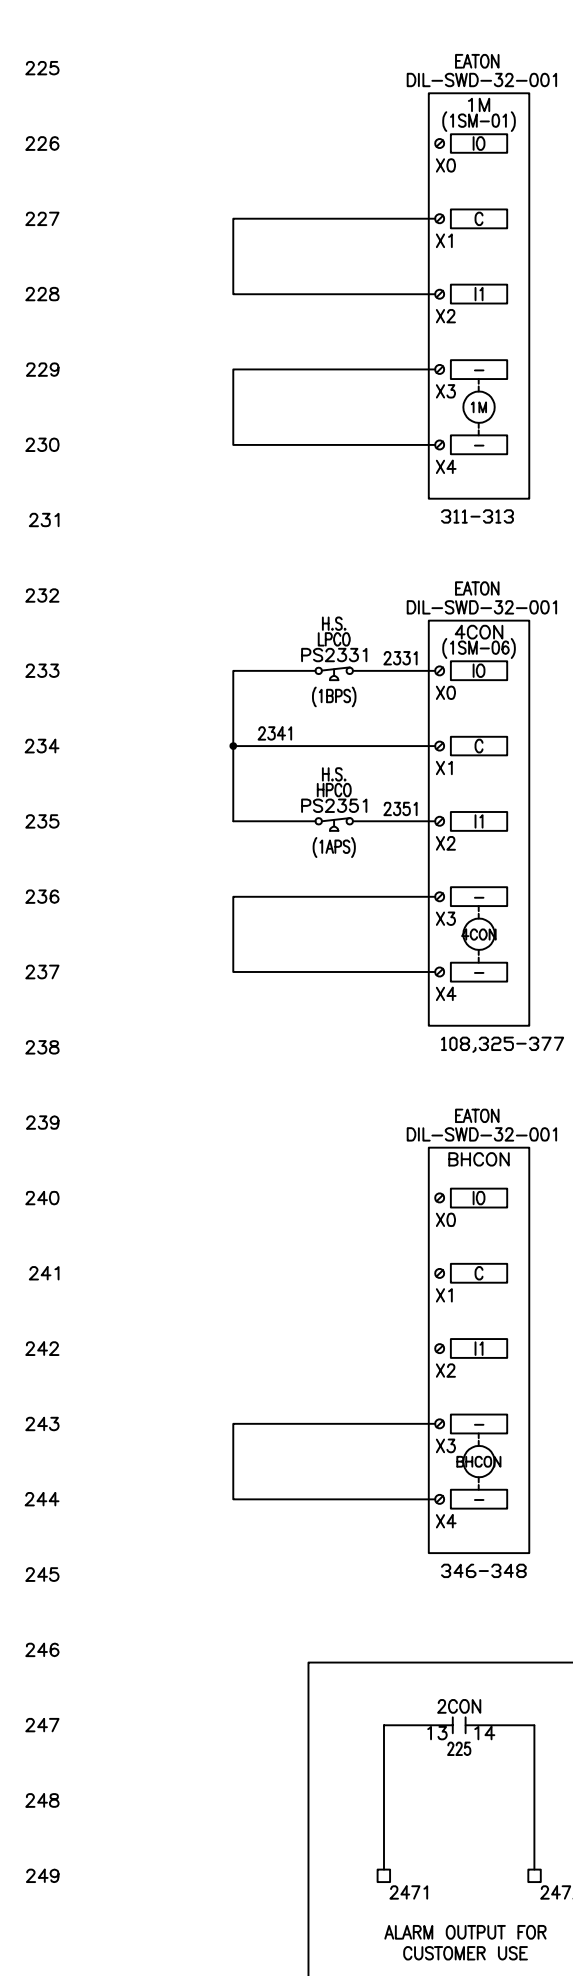


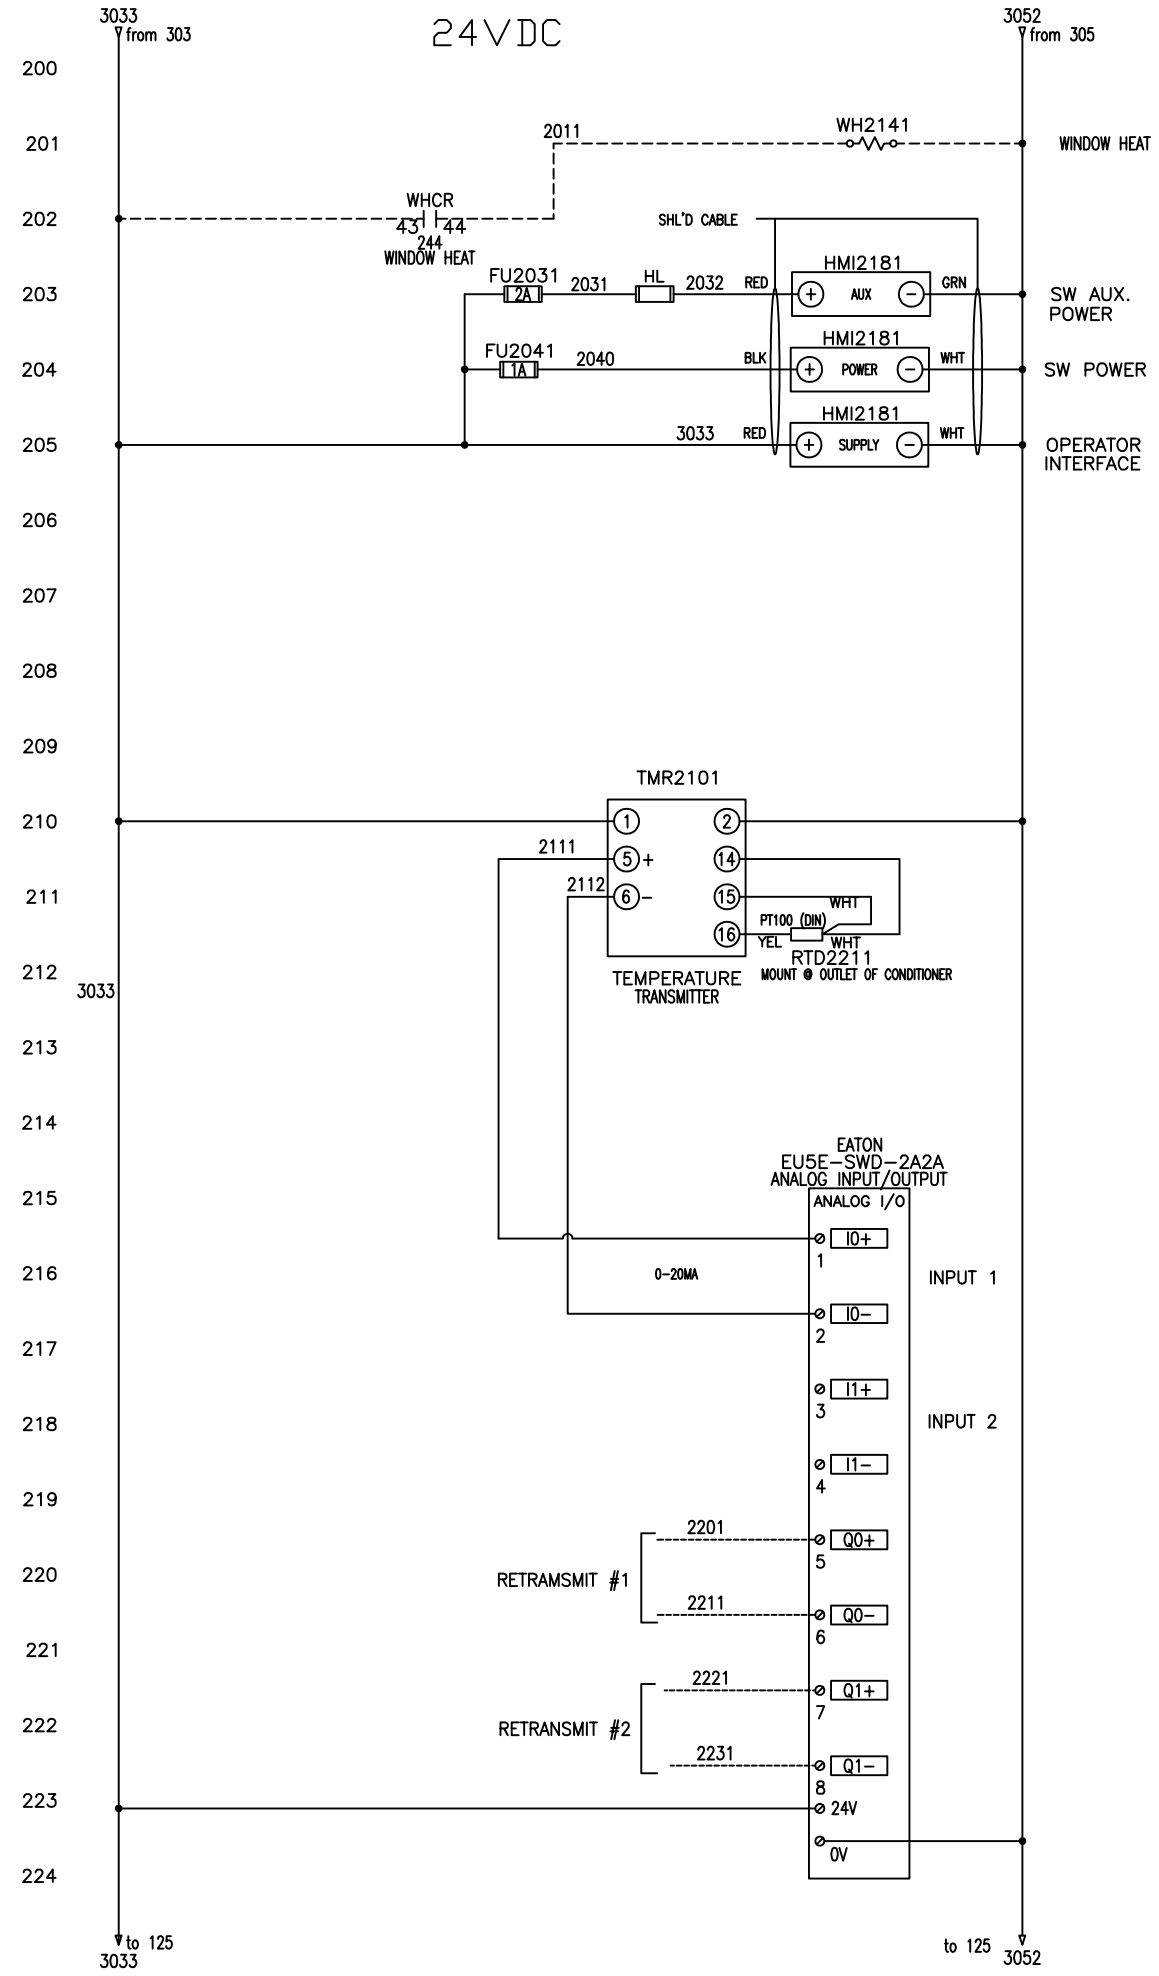

		M	LINE 203 CHG WIRE COLOR WHT TO GRN	JRR	02/23/17
		L	UPDATED 2CON WIRE #'S LINE 247	MAB	9/19/16
		K	ADDED THE TC & C40 & 64 MODELS	MAB	6/20/16
TOLERANCE: +/- .25"		REV	DESCRIPTION	BY	DATE
NOTICE: THIS DRAWING IS THE PROPERTY OF THERMAL PRODUCT SOLUTIONS AND IS LOANED SUBJECT TO THE CONDITION THAT IT SHALL NOT BE REPRODUCED, COPIED, LOANED, OR SUBMITTED TO OUTSIDE PARTIES FOR EXAMINATION WITHOUT OUR CONSENT.		 TPS		»Blue M	
				»Gruenberg	
				»Lindberg/MPH	
				»Tenney	
		CUSTOMER			
		TC & CEVO S SMARTWIRE (INST & CONT.)			
		P/L NO.	SCALE	SHEET	
			1=1	2 OF 2	
		GEORE NO.	DWG NO.	REV	
			1C803S1_2	M	
DWN	DATE	TITLE			
MAB	6/16/14	INST & CONTROL SCH			
APP	DATE	MODEL	ORDER NO		
		TC&C-S-A/W-S1-B/C/D			