


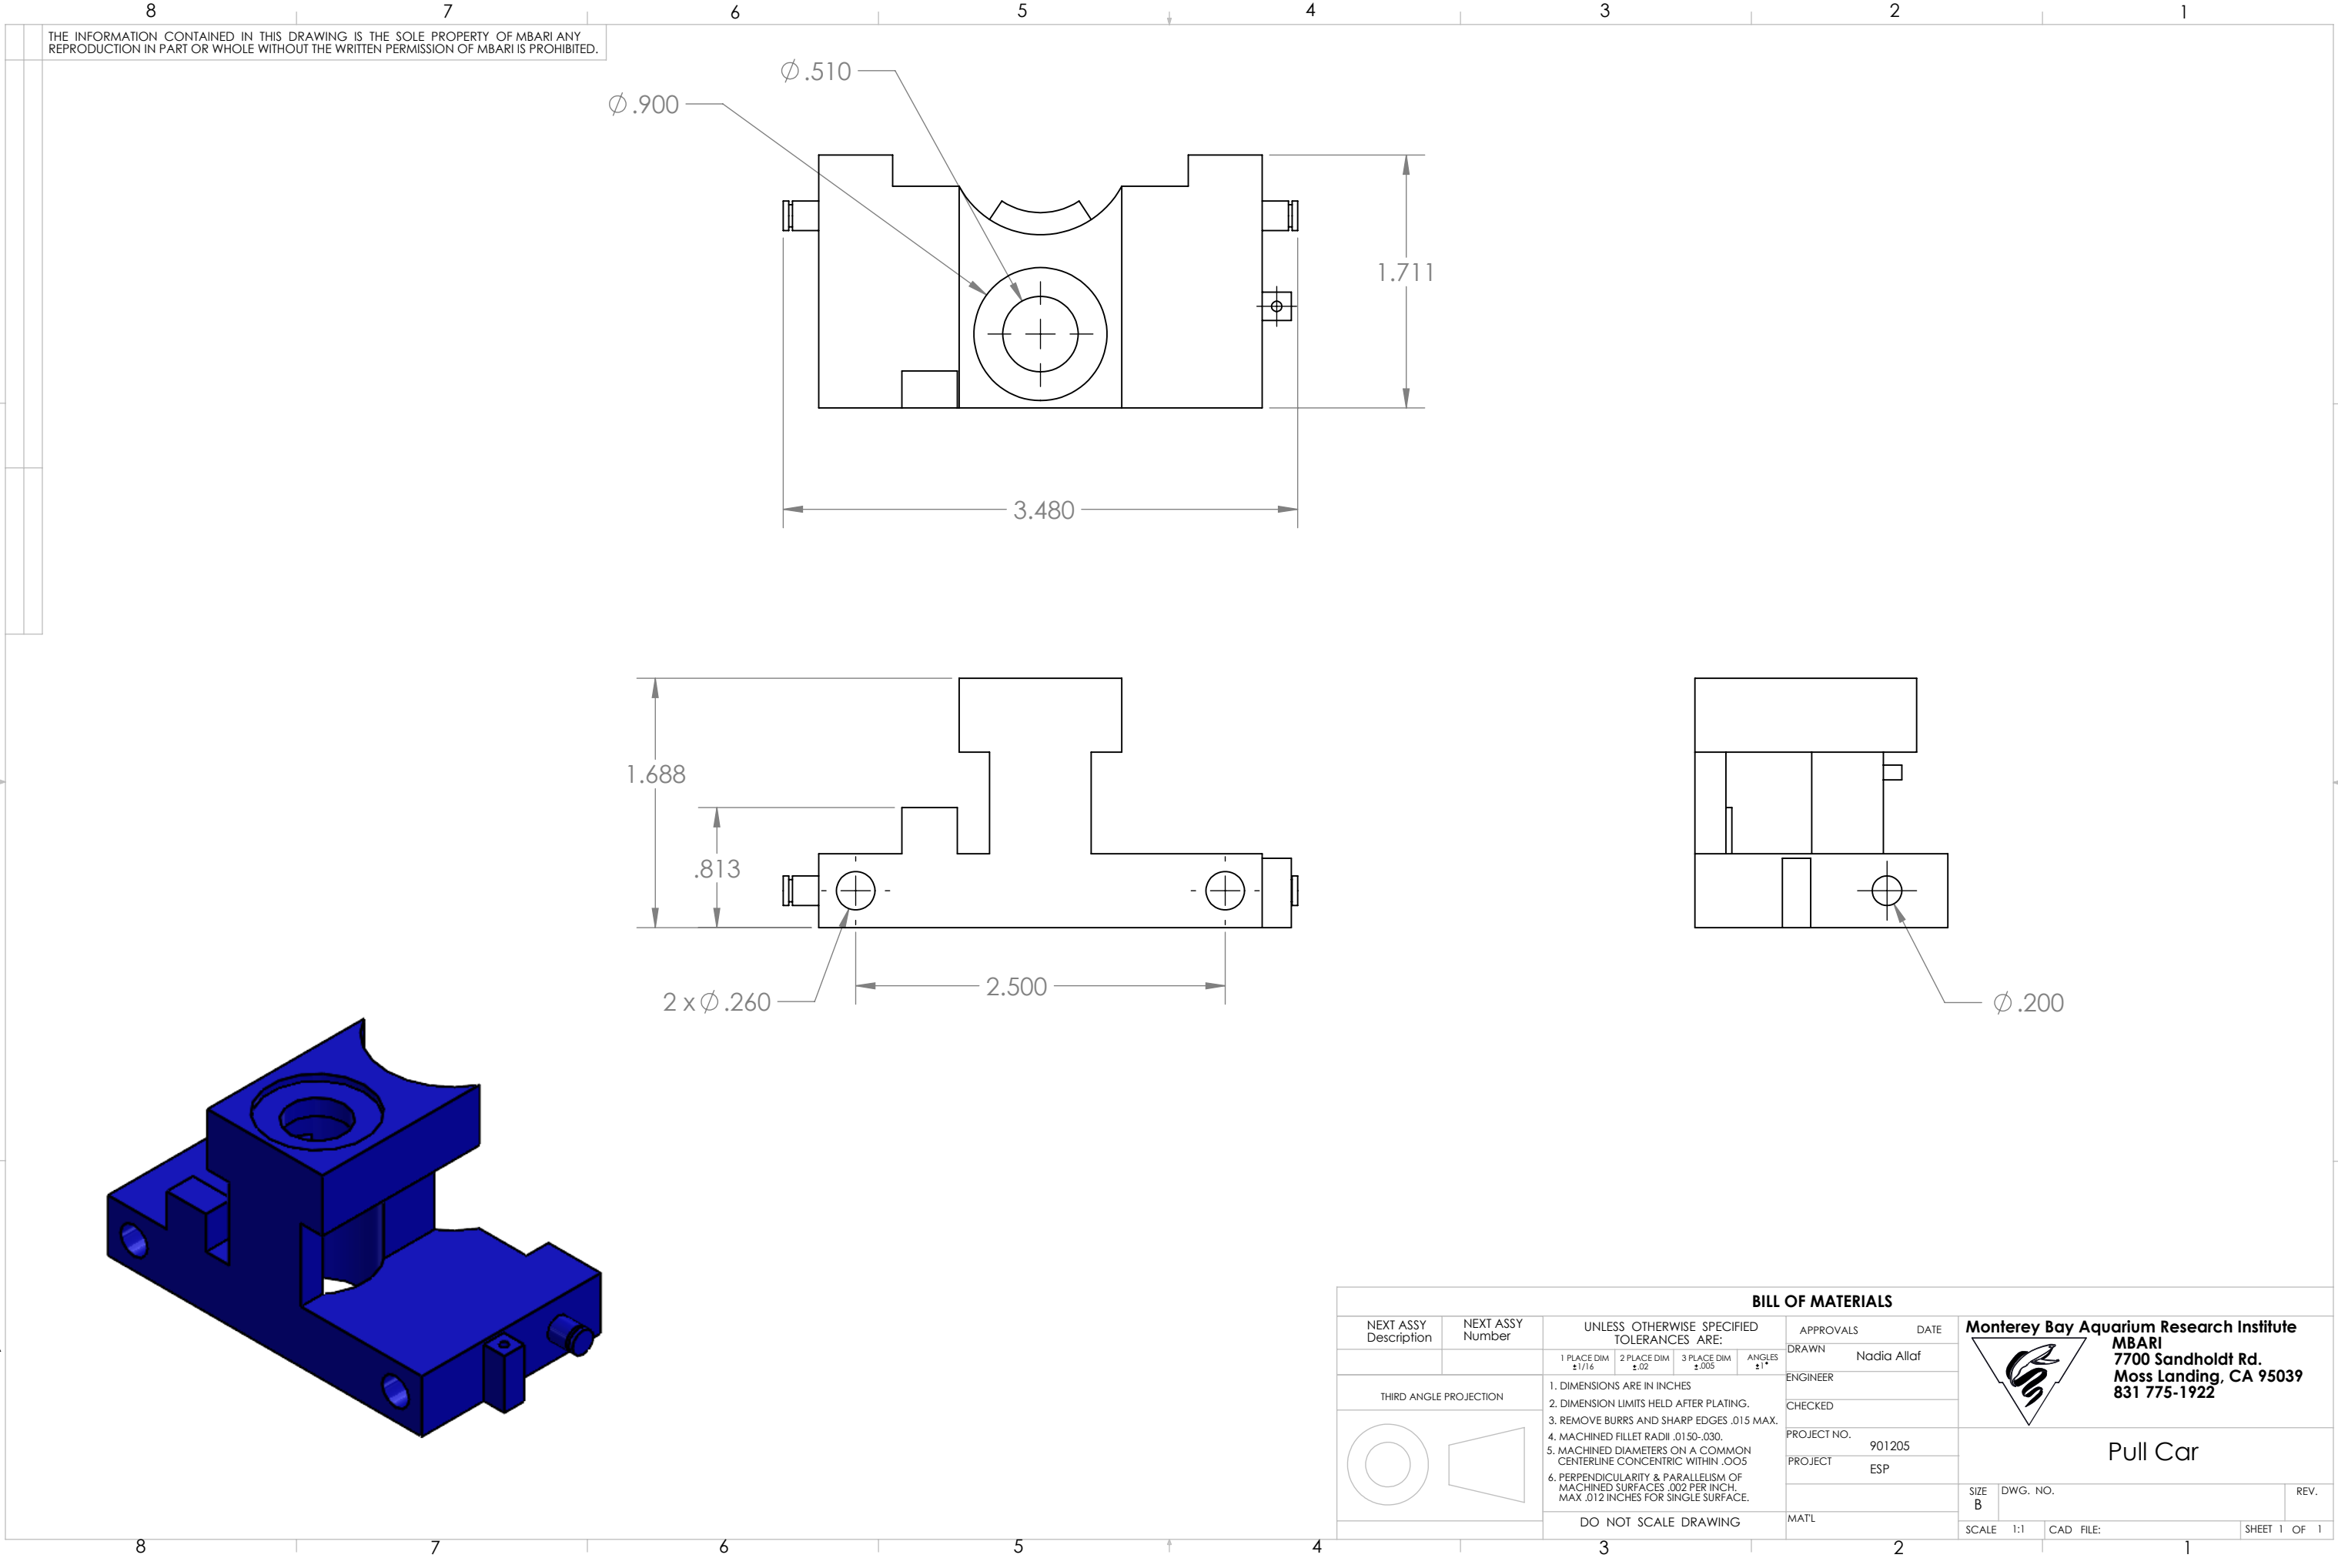

BILL OF MATERIALS									
NEXT ASSY Description	NEXT ASSY Number	UNLESS OTHERWISE SPECIFIED TOLERANCES ARE:				APPROVALS		DATE	
		1 PLACE DIM ±1/16	2 PLACE DIM ±.02	3 PLACE DIM ±.005	ANGLES ±1°	DRAWN	Nadia Allaf		
THIRD ANGLE PROJECTION						ENGINEER			
						CHECKED			
						PROJECT NO.			
						PROJECT			
						901205			
						ESP			
DO NOT SCALE DRAWING						MATL		SIZE B	
								DWG. NO.	
						SCALE 1:1		CAD FILE:	
								SHEET 1 OF 1	

	Monterey Bay Aquarium Research Institute MBARI 7700 Sandholdt Rd. Moss Landing, CA 95039 831 775-1922
Pull Car	

Monterey Bay Aquarium Research Institute
MBARI
7700 Sandholdt Rd.
Moss Landing, CA 95039
831 775-1922

Pull Car