

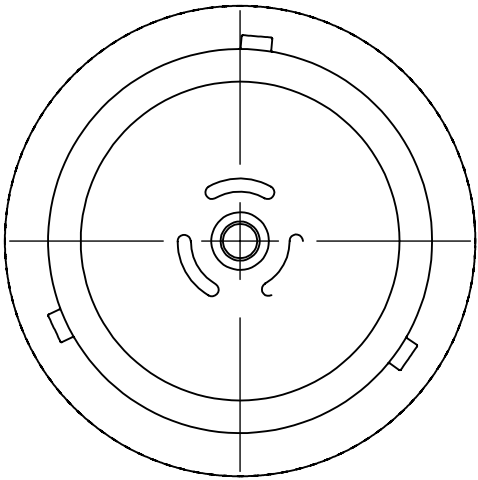
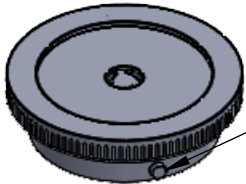
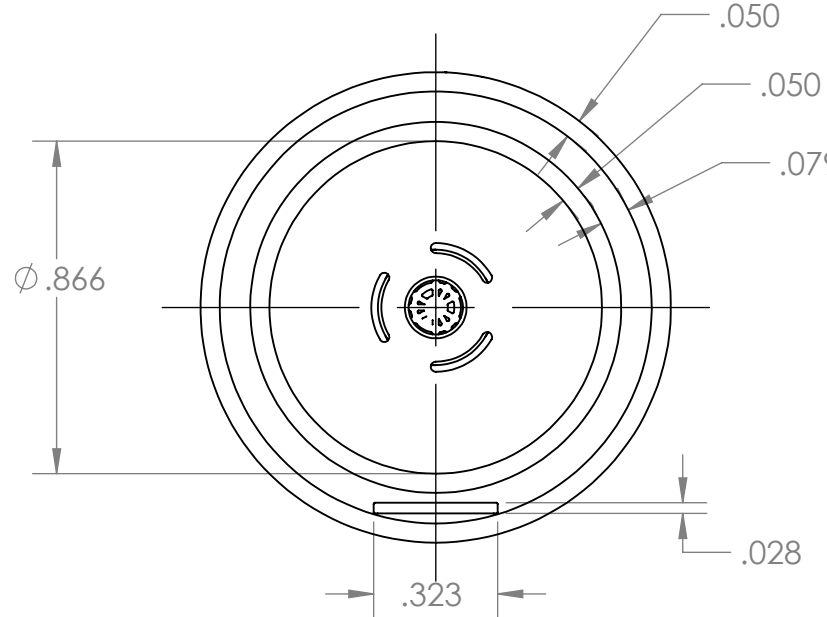
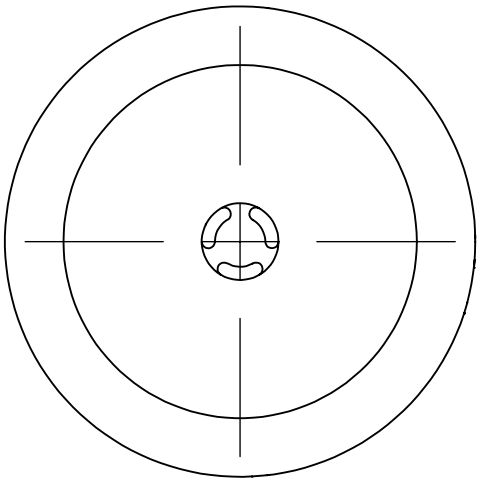
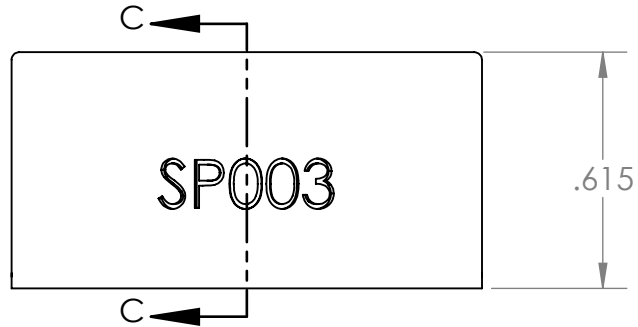
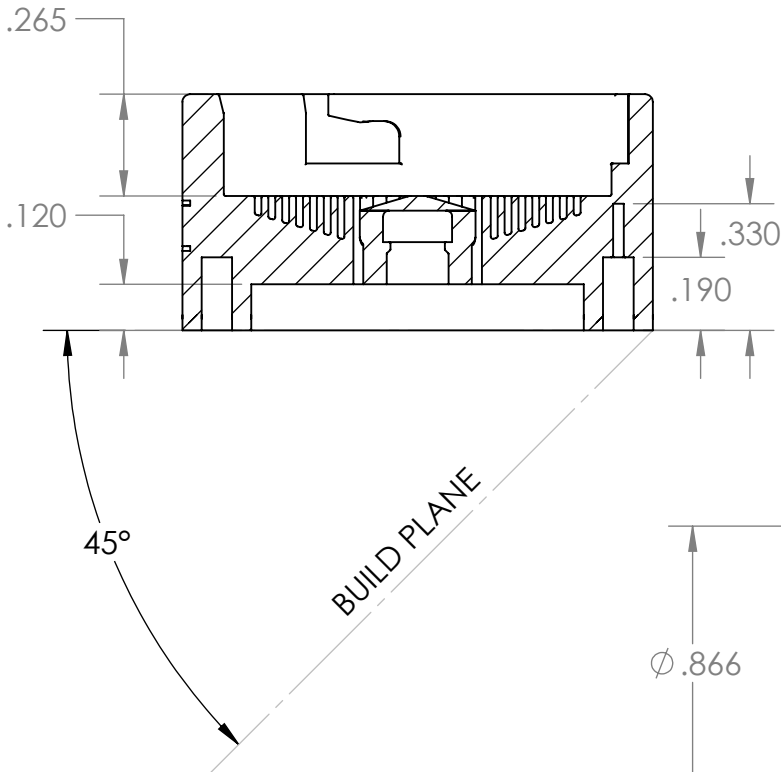
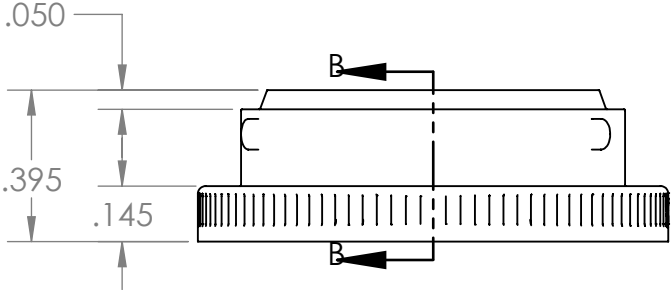


THE INFORMATION CONTAINED IN THIS DRAWING IS THE SOLE PROPERTY OF MBARI. ANY REPRODUCTION IN PART OR WHOLE WITHOUT THE WRITTEN PERMISSION OF MBARI IS PROHIBITED.

PUCK TOP

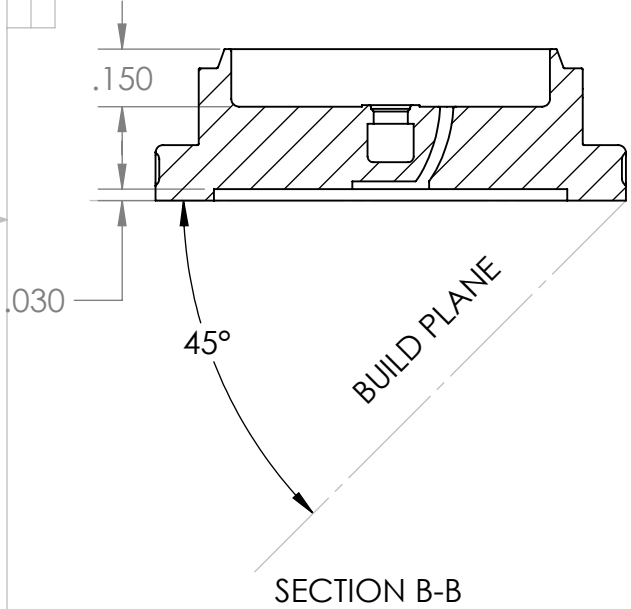

PUCK BOTTOM

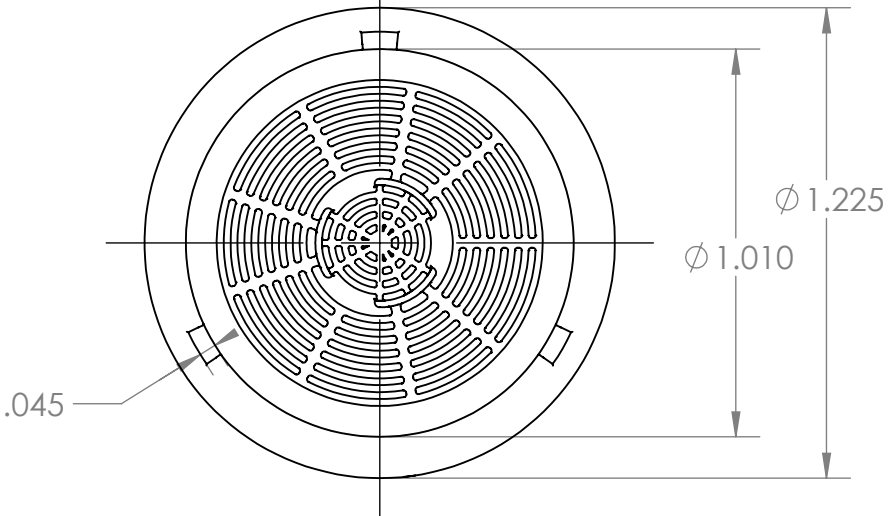

Remove support material from all 3 nubs



Remove support material from all 3 channels

BILL OF MATERIALS					Monterey Bay Aquarium Research Institute		
NEXT ASSY Description	NEXT ASSY Number	UNLESS OTHERWISE SPECIFIED TOLERANCES ARE:			MBARI		
		1 PLACE DIM ±1/16	2 PLACE DIM ±.02	3 PLACE DIM ±.005	APPROVALS	DATE	
					DRAWN	N. Allaf	
					ENGINEER		
					CHECKED		
					PROJECT NO.	901205	
					PROJECT	ESP	
					MAT'L		
DO NOT SCALE DRAWING					SIZE B	DWG. NO.	REV.
					SCALE 4:1	CAD FILE:	SHEET 1 OF 1