


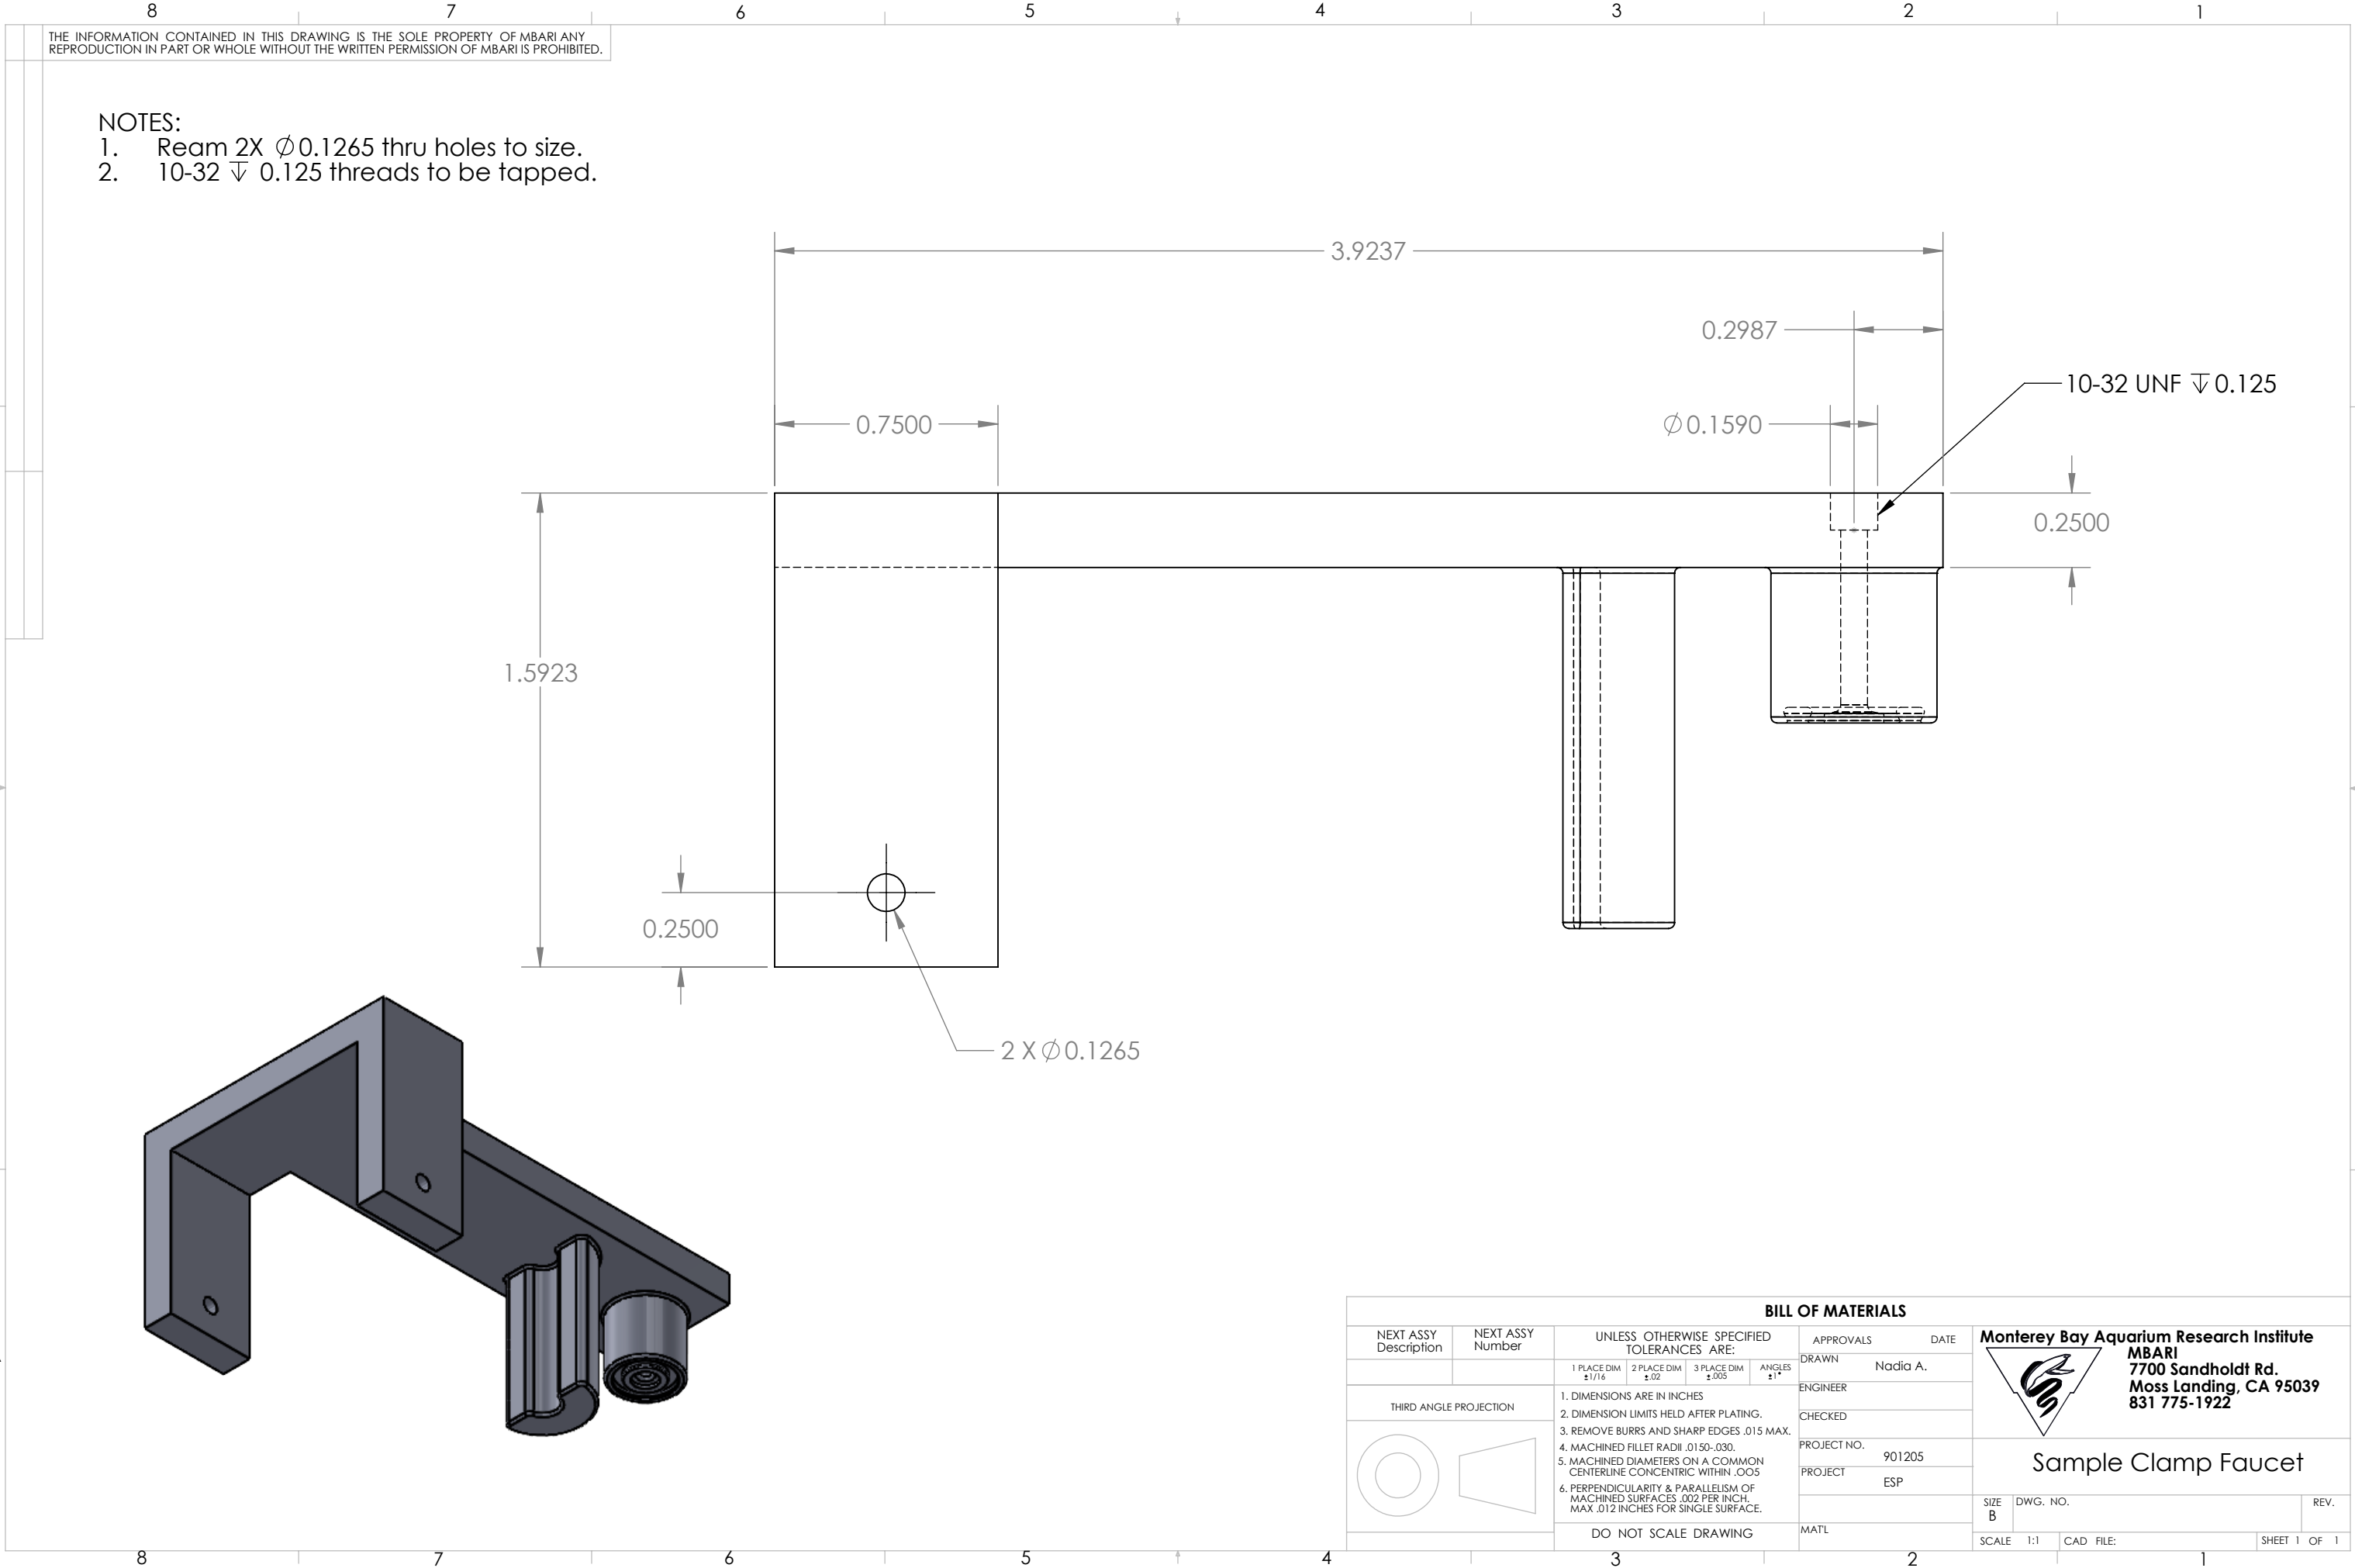

THE INFORMATION CONTAINED IN THIS DRAWING IS THE SOLE PROPERTY OF MBARI ANY REPRODUCTION IN PART OR WHOLE WITHOUT THE WRITTEN PERMISSION OF MBARI IS PROHIBITED.

- NOTES:
1. Ream 2X $\varnothing 0.1265$ thru holes to size.
 2. 10-32 ∇ 0.125 threads to be tapped.

Monterey Bay Aquarium Research Institute
MBARI
7700 Sandholdt Rd.
Moss Landing, CA 95039
831 775-1922

Sample Clamp Faucet

BILL OF MATERIALS						
NEXT ASSY Description	NEXT ASSY Number	UNLESS OTHERWISE SPECIFIED TOLERANCES ARE:			APPROVALS	DATE
		1 PLACE DIM ±1/16	2 PLACE DIM ±.02	3 PLACE DIM ±.005	ANGLES ±1°	DRAWN Nadia A.
THIRD ANGLE PROJECTION		1. DIMENSIONS ARE IN INCHES				ENGINEER
		2. DIMENSION LIMITS HELD AFTER PLATING.				CHECKED
		3. REMOVE BURRS AND SHARP EDGES .015 MAX.				PROJECT NO. 901205
		4. MACHINED FILLET RADII .0150-.030.				PROJECT ESP
		5. MACHINED DIAMETERS ON A COMMON CENTERLINE CONCENTRIC WITHIN .005				
		6. PERPENDICULARITY & PARALLELISM OF MACHINED SURFACES .002 PER INCH. MAX .012 INCHES FOR SINGLE SURFACE.				
		DO NOT SCALE DRAWING				MATL
						Monterey Bay Aquarium Research Institute MBARI 7700 Sandholdt Rd. Moss Landing, CA 95039 831 775-1922
Sample Clamp Faucet						
		SIZE B	DWG. NO.			REV.
		SCALE 1:1	CAD FILE:			SHEET 1 OF 1