


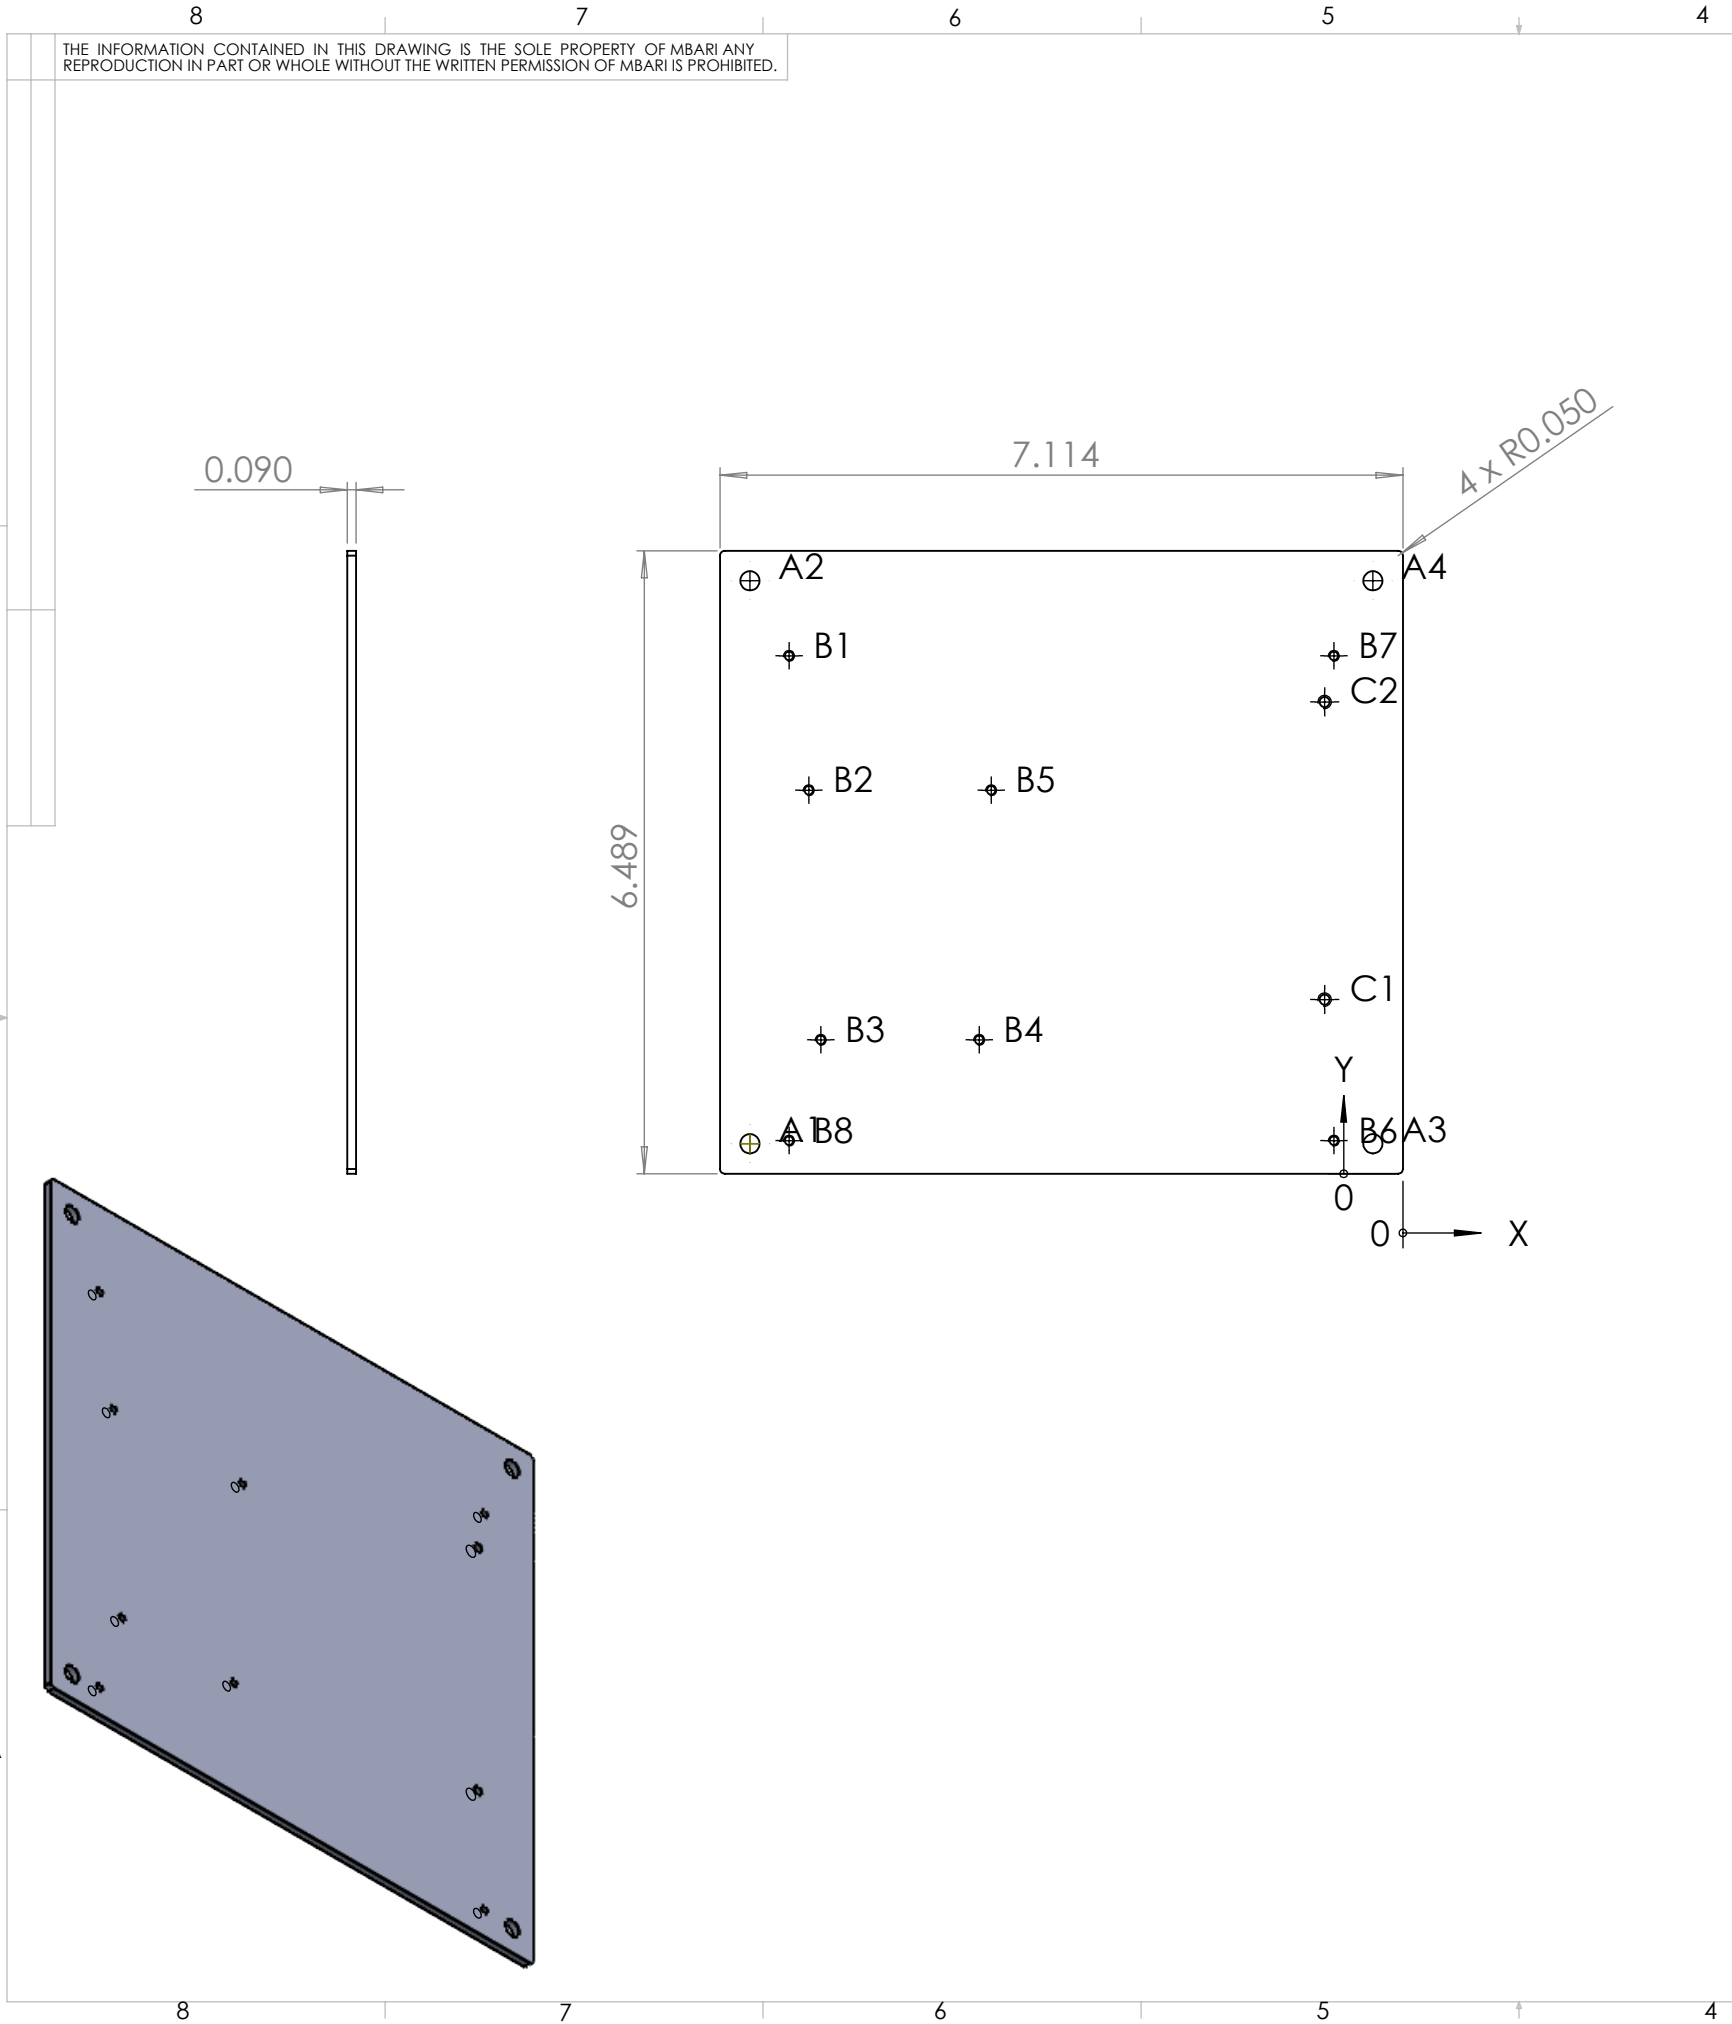

REVISIONS			
REV.	DESCRIPTION	DATE	APPROVED
A	Initial Release	3/23/25	NA

TAG	X LOC	Y LOC	SIZE
A1	-6.80	0.31	Ø 0.201 THRU
A2	-6.80	6.18	Ø 0.201 THRU
A3	-0.31	0.31	Ø 0.201 THRU
A4	-0.31	6.18	Ø 0.201 THRU
B1	-6.39	5.39	Ø 0.089 THRU ALL 4-40 UNC THRU ALL
B2	-6.19	3.99	Ø 0.089 THRU ALL 4-40 UNC THRU ALL
B3	-6.06	1.39	Ø 0.089 THRU ALL 4-40 UNC THRU ALL
B4	-4.41	1.39	Ø 0.089 THRU ALL 4-40 UNC THRU ALL
B5	-4.29	3.99	Ø 0.089 THRU ALL 4-40 UNC THRU ALL
B6	-0.72	0.34	Ø 0.089 THRU ALL 4-40 UNC THRU ALL
B7	-0.72	5.39	Ø 0.089 THRU ALL 4-40 UNC THRU ALL
B8	-6.39	0.34	Ø 0.089 THRU ALL 4-40 UNC THRU ALL
C1	-0.82	1.81	Ø 0.107 THRU ALL 6-32 UNC THRU ALL
C2	-0.82	4.91	Ø 0.107 THRU ALL 6-32 UNC THRU ALL

BILL OF MATERIALS									
NEXT ASSY Description	NEXT ASSY Number	UNLESS OTHERWISE SPECIFIED TOLERANCES ARE:				APPROVALS		DATE	
		1 PLACE DIM ±1/16	2 PLACE DIM ±.02	3 PLACE DIM ±.005	ANGLES ±1°	DRAWN		3/23/25	
THIRD ANGLE PROJECTION		1. DIMENSIONS ARE IN INCHES 2. DIMENSION LIMITS HELD AFTER PLATING. 3. REMOVE BURRS AND SHARP EDGES .015 MAX. 4. MACHINED FILLET RADII .0150-.030. 5. MACHINED DIAMETERS ON A COMMON CENTERLINE CONCENTRIC WITHIN .005 6. PERPENDICULARITY & PARALLELISM OF MACHINED SURFACES .002 PER INCH. MAX .012 INCHES FOR SINGLE SURFACE.				ENGINEER		Nadia Allaf	
						CHECKED			
		DO NOT SCALE DRAWING				PROJECT NO.		901205	
						PROJECT		ESP	
						MAT'L		6061	
		SIZE B		DWG. NO.		SCALE		1:2	CAD FILE:
				100222512					