
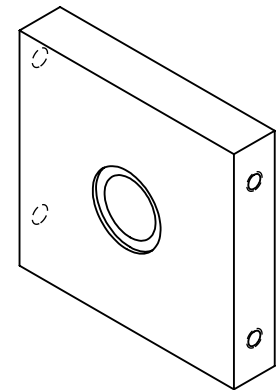
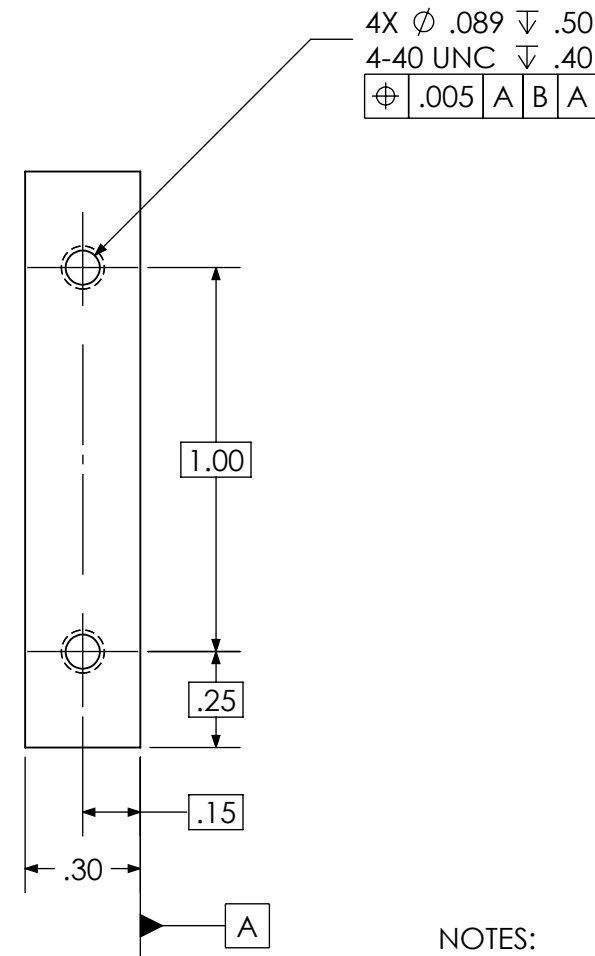


THE INFORMATION CONTAINED IN THIS DRAWING IS THE SOLE PROPERTY OF MBARI ANY REPRODUCTION IN PART OR WHOLE WITHOUT THE WRITTEN PERMISSION OF MBARI IS PROHIBITED.

REVISIONS				
ZONE	REV.	DESCRIPTION	DATE	APPROVED

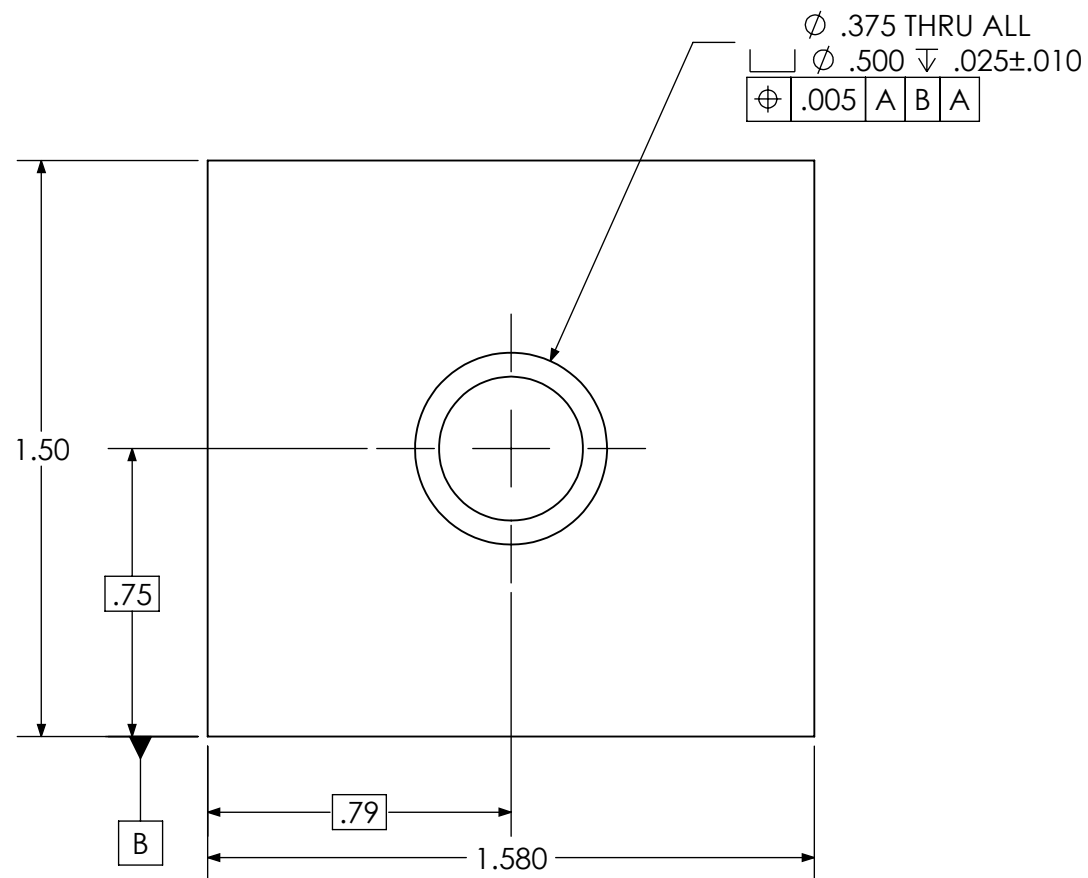

ACTUAL SIZE

NOTES:

1. MATERIAL: AL 6061-O.

UNLESS OTHERWISE SPECIFIED TOLERANCES ARE:				APPROVALS		DATE		MONTEREY BAY AQUARIUM RESEARCH INSTITUTE			
1 PLACE DIM ±1/16	2 PLACE DIM ±.02	3 PLACE DIM ±.005	ANGLES ±1°	DRAWN: ENOCH NICHOLSON		05/04/2023		MBARI 7700 SANDHOLDT RD. MOSS LANDING, CA 95039 PH: (831) 775-1700			
1. DIMENSIONS ARE IN INCHES				ENGINEER:							
2. DIMENSION LIMITS HELD AFTER PLATING.				ENOCH NICHOLSON		05/04/2023					
3. REMOVE BURRS AND SHARP EDGES .015 MAX.				CHECKED:							
4. MACHINED FILLET RADII .0150-.030.				X		XX/XX/XXXX					
5. MACHINED DIAMETERS ON A COMMON CENTERLINE CONCENTRIC WITHIN .005				PROJECT NO:				CROSS PLATE			
6. PERPENDICULARITY & PARALLELISM OF MACHINED SURFACES .002 PER INCH. MAX .012 INCHES FOR SINGLE SURFACE.				PROJECT:							
DO NOT SCALE DRAWING				NHA: X							
WEIGHT: 0.02 LB.				SIZE B		DWG. NO.				REV. P-01	
				SCALE 2:1						SHEET 1 OF 1	