



THE INFORMATION CONTAINED IN THIS DRAWING IS THE SOLE PROPERTY OF MBARI ANY REPRODUCTION IN PART OR WHOLE WITHOUT THE WRITTEN PERMISSION OF MBARI IS PROHIBITED.

REVISIONS				
ZONE	REV.	DESCRIPTION	DATE	APPROVED

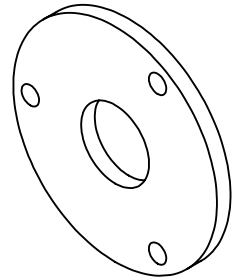

ACTUAL SIZE

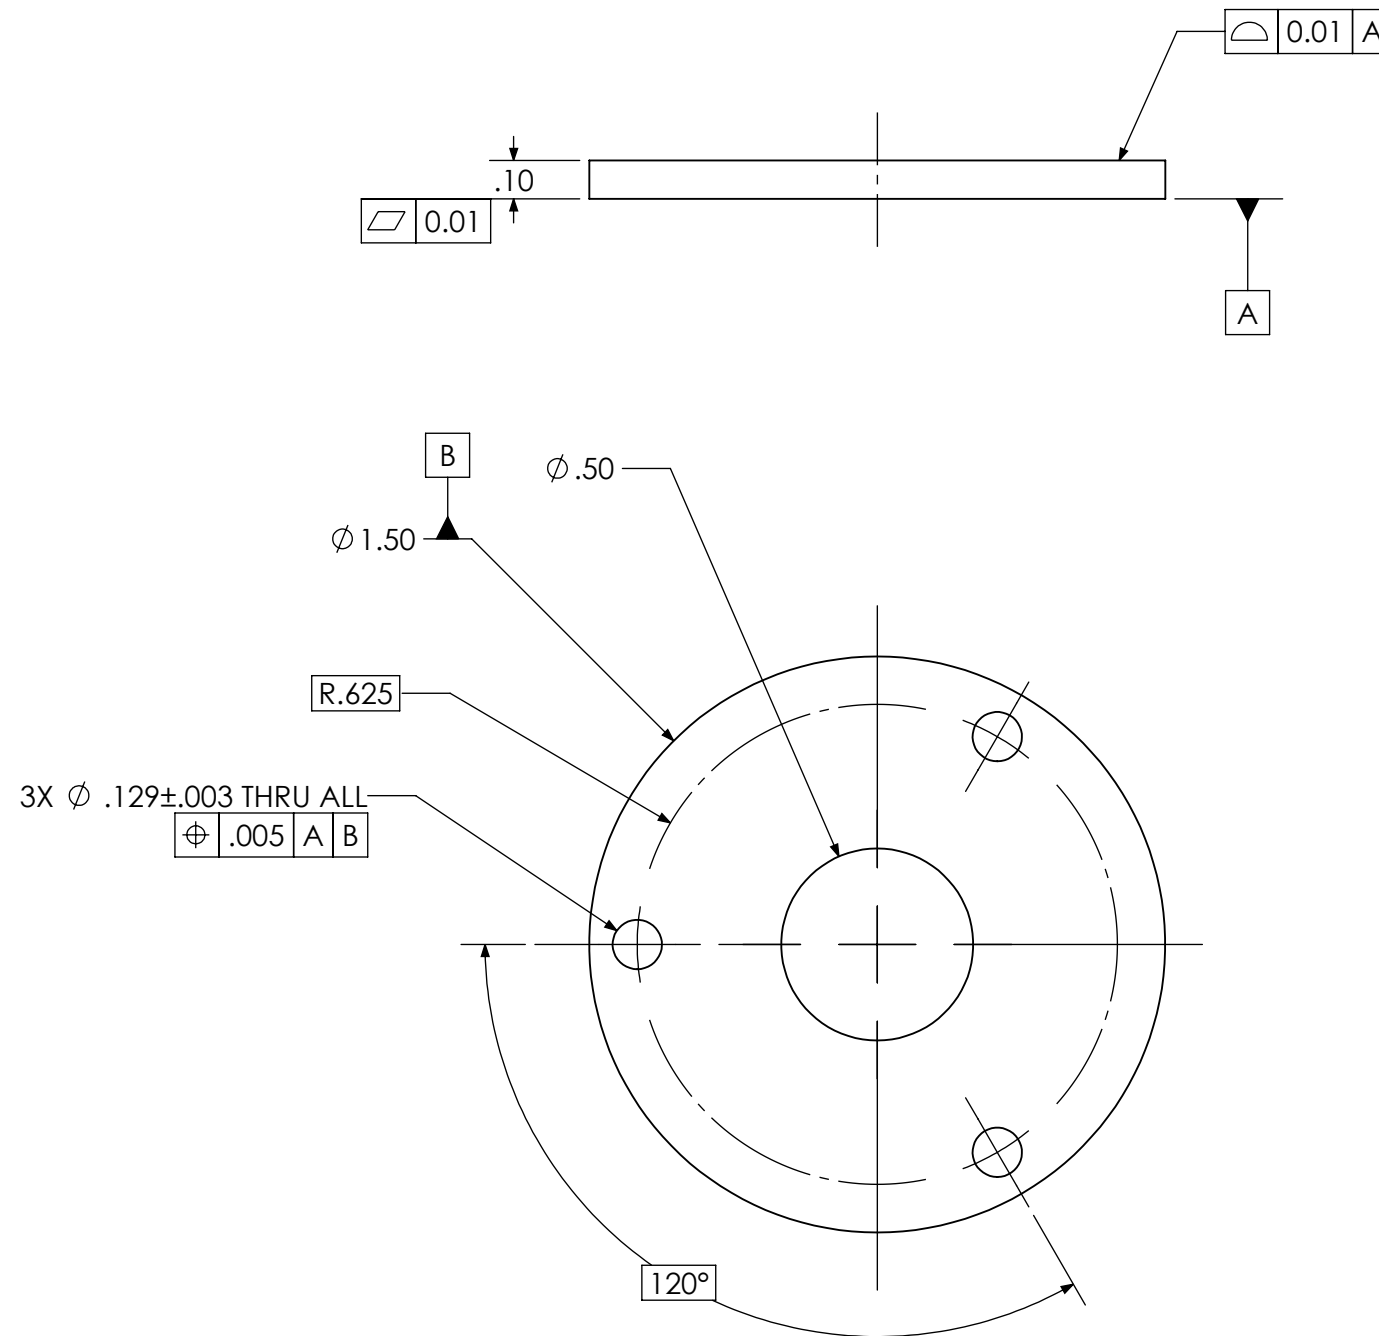

NOTES:

1. MATERIAL: AL 6061-O.

UNLESS OTHERWISE SPECIFIED TOLERANCES ARE:				APPROVALS		DATE		MONTEREY BAY AQUARIUM RESEARCH INSTITUTE			
1 PLACE DIM ±1/16	2 PLACE DIM ±.02	3 PLACE DIM ±.005	ANGLES ±1°	DRAWN: ENOCH NICHOLSON	05/04/2023			MBARI 7700 SANDHOLDT RD. MOSS LANDING, CA 95039 PH: (831) 775-1700			
1. DIMENSIONS ARE IN INCHES				ENGINEER: ENOCH NICHOLSON	05/04/2023						
2. DIMENSION LIMITS HELD AFTER PLATING.				CHECKED:	XX/XX/XXXX						
3. REMOVE BURRS AND SHARP EDGES .015 MAX.				PROJECT NO:							
4. MACHINED FILLET RADII .0150-.030.				PROJECT:			RAM RING				
5. MACHINED DIAMETERS ON A COMMON CENTERLINE CONCENTRIC WITHIN .005				NHA: X	SIZE B	DWG. NO.			REV. P-01		
6. PERPENDICULARITY & PARALLELISM OF MACHINED SURFACES .002 PER INCH. MAX .012 INCHES FOR SINGLE SURFACE.				WEIGHT: 0.01 LB.			SCALE 2:1		SHEET 1 OF 1		
DO NOT SCALE DRAWING											