


Archive Cartridge Overview

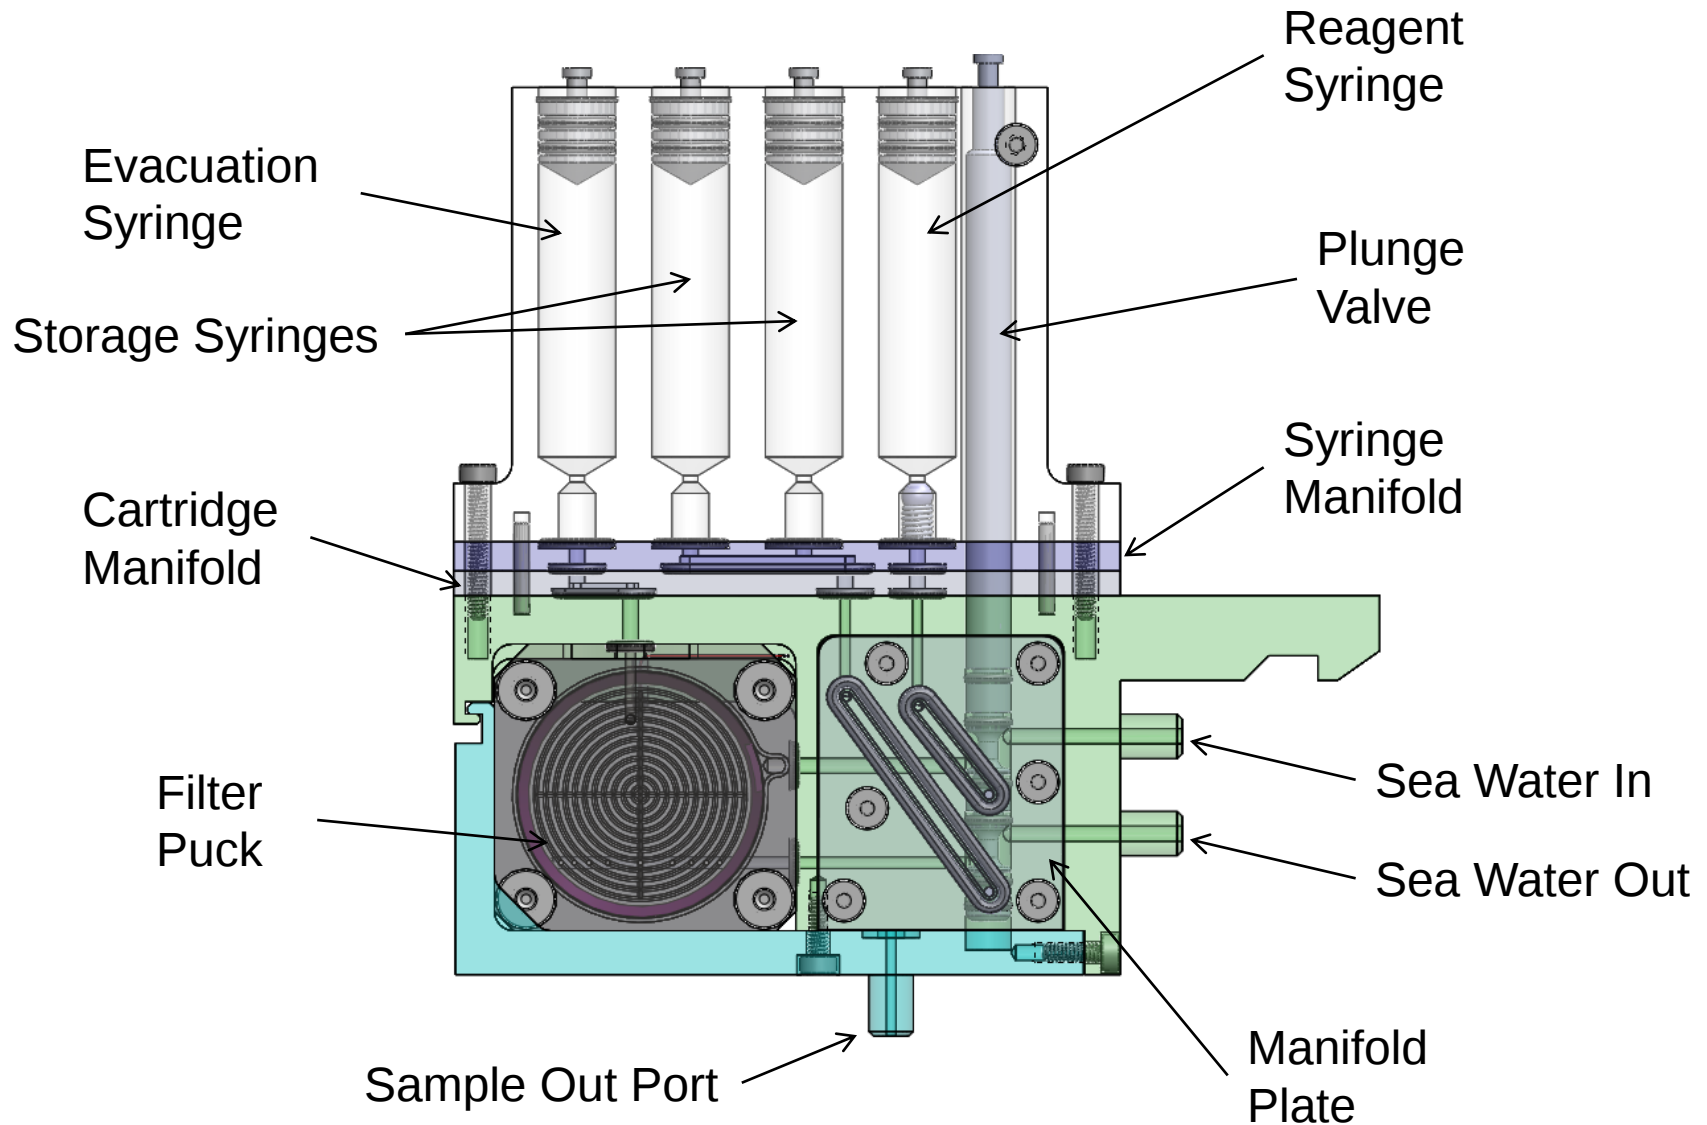

Archive Cartridge Overview

